



 



CONSTRUCTION LEGEND

-  N.I.C. DENOTES AREA NOT IN CONTRACT
-  DENOTES CONSTRUCTION AREA
-  EXISTING PARTITION TO REMAIN
-  NEW PARTITION

NOTE: ENSURE ADEQUATE BACKING FOR ALL WALL MOUNTED ACCESSORIES AND HARDWARE


CEILING TYPE LEGEND

 -  NEW CEILING TILE AND T-BAR GRID
 - MANUFACTURER: ARMSTRONG
 - GRID: 15/16"
 - TILE: DUNE
 - STYLE: ANGLED TEGULAR
 - SIZE: 2' x 2'
-  X'-Y" REFERS TO CEILING HEIGHT A.F.F.

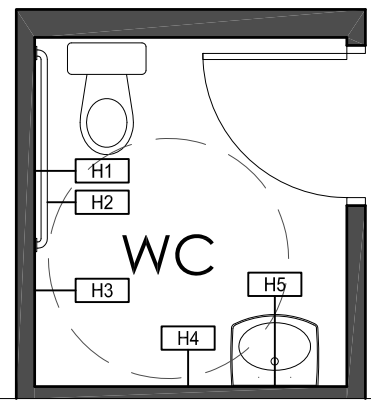

- H1 BOBRICK B-2888 TYPE 304
- H2 BOBRICK B-5806.99x48 PEENED
- H3 RICHELIEU 236NBV BRUSHED NICKEL; 4 1/2"
- H4 BOBRICK B-2620 TYPE 304
- H5 BOBRICK B-1556 2430

1 WC ENLARGED PLAN (TYP.)
A2 SCALE: 1/4" = 1'-0"

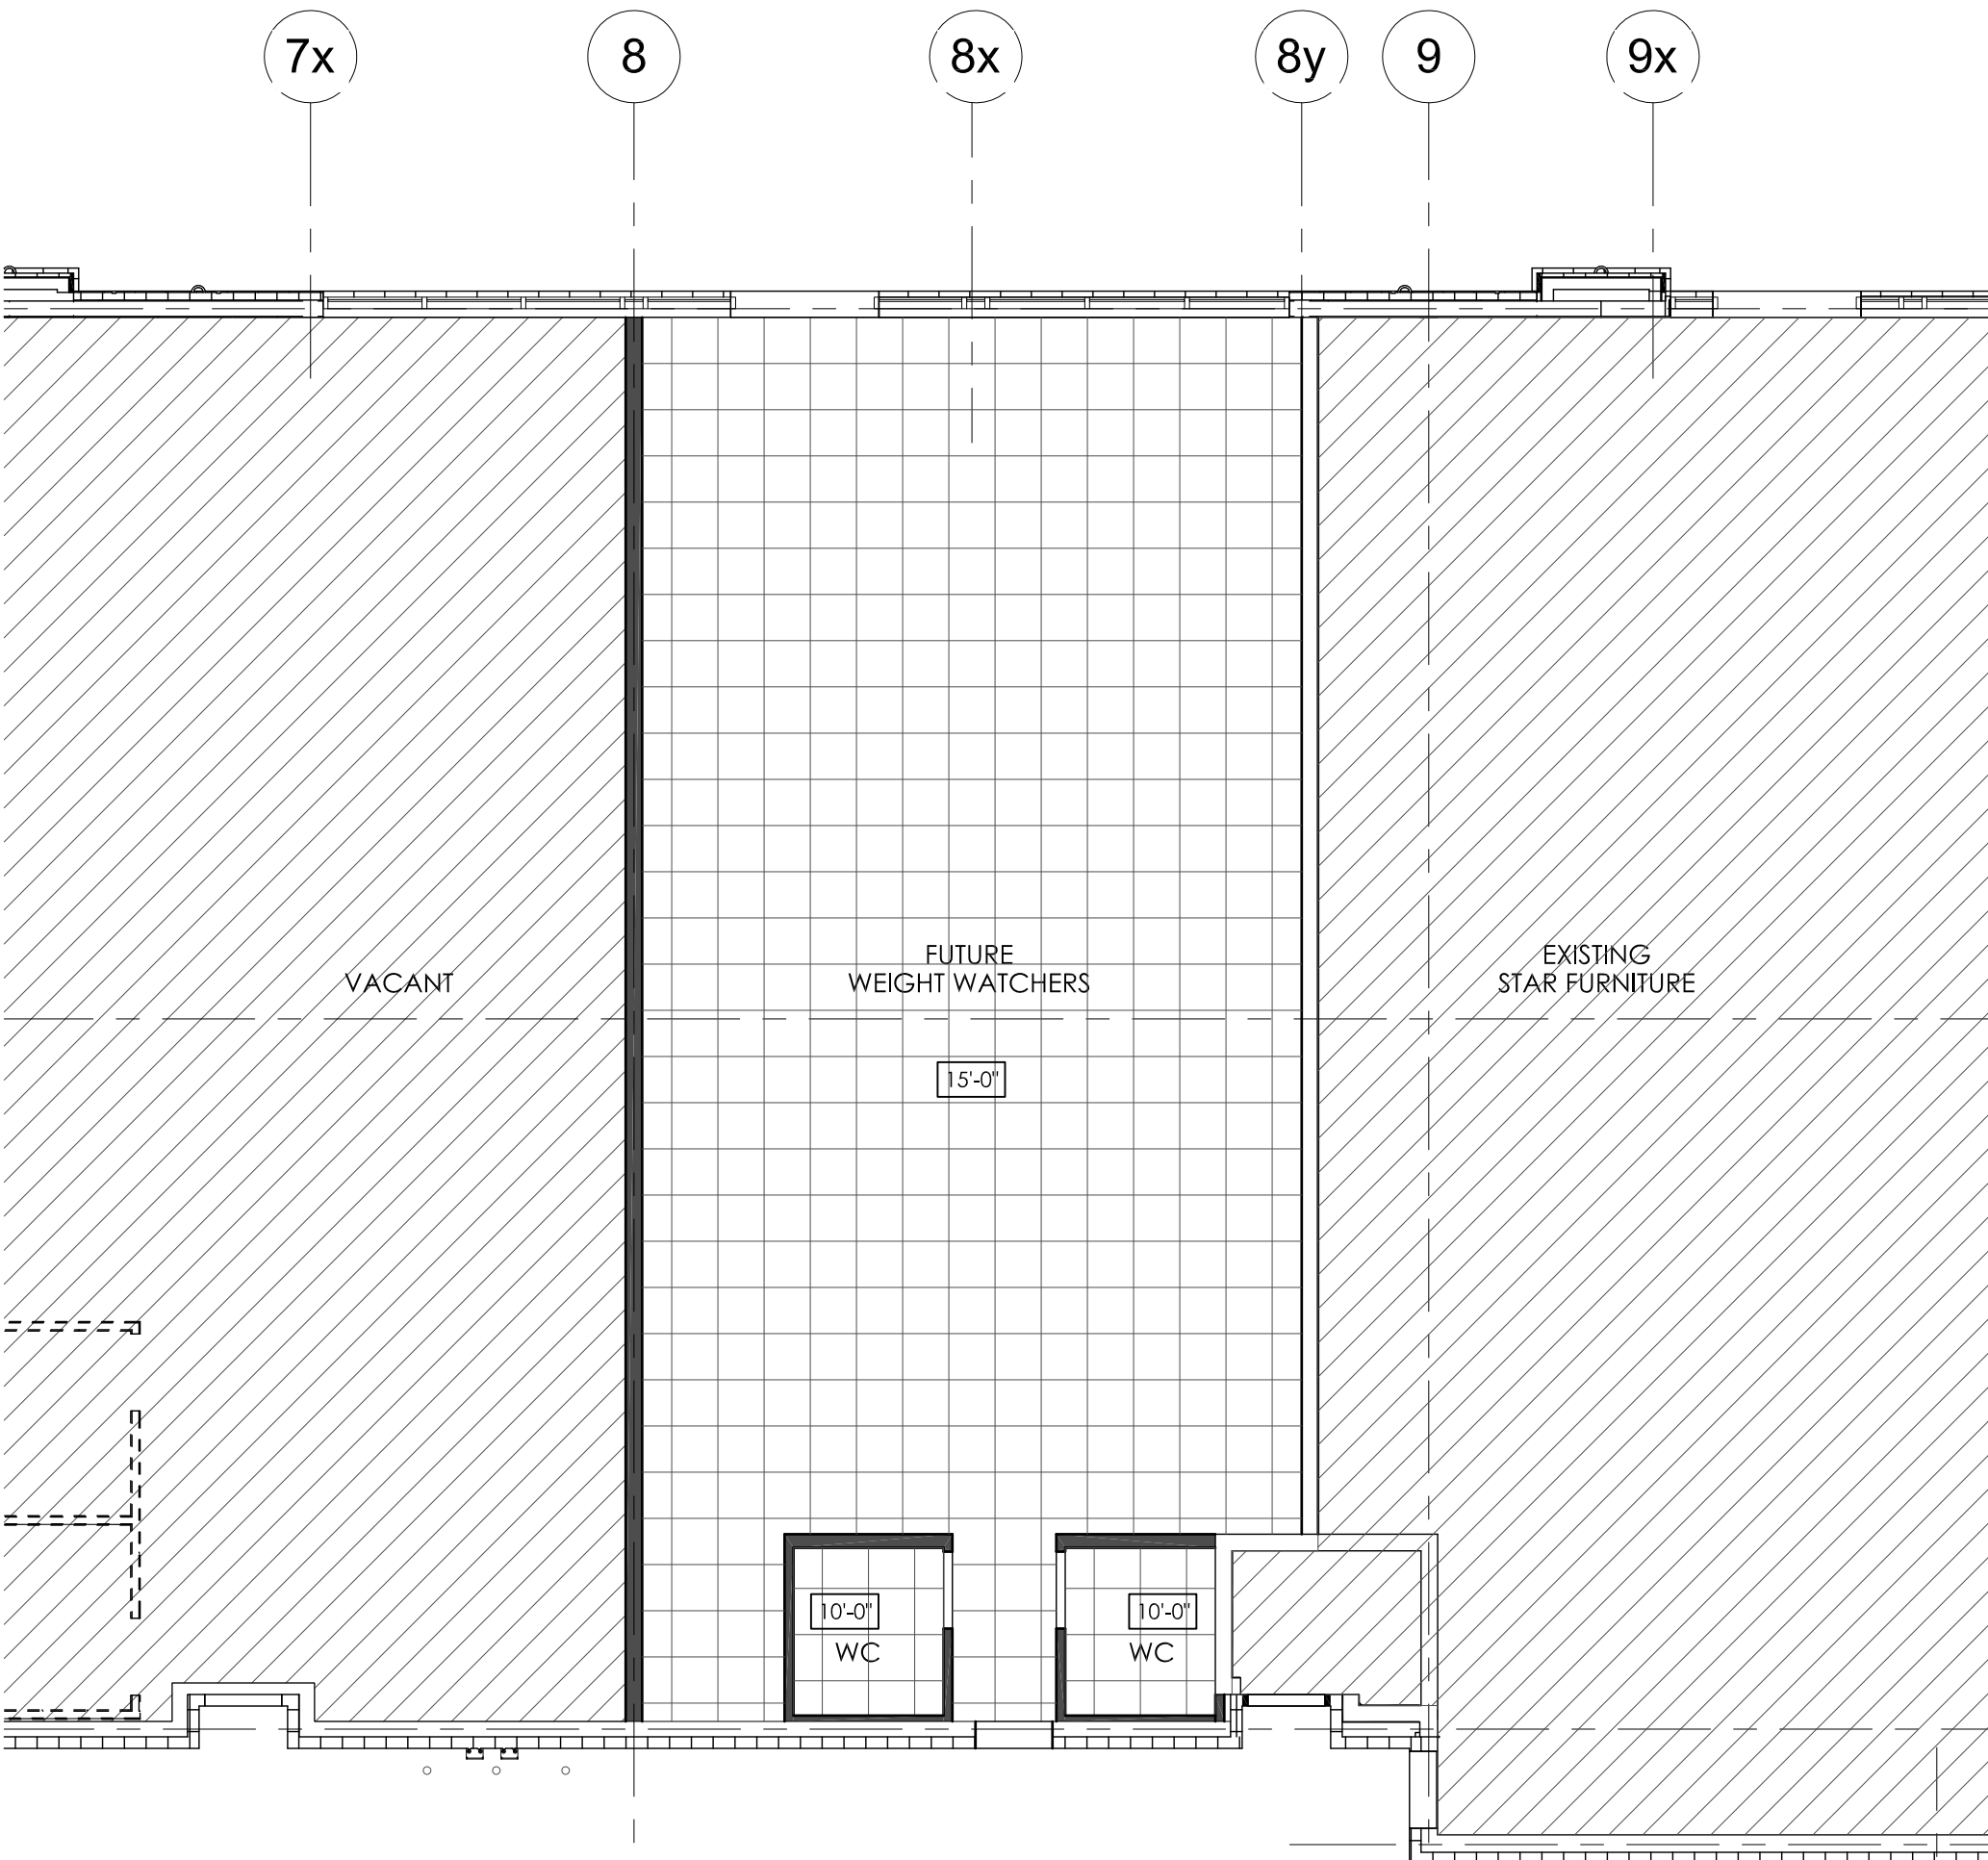

2 REFLECTED CEILING PLAN
A2 SCALE: 1/8" = 1'-0"



Project:
Weight Watchers Demising Plan
Unit C102, 20670 Langley Bypass
Langley, BC V3A 6K9

Legal Address:
LT 1 DL 308 NWD
PL BCP5654

Drawing Name:
REFLECTED CEILING + WC PLANS

Date: 18 APRIL 2012	Job #: 1010	Scale: 1/8" = 1'-0"	Sheet No: A2
------------------------	----------------	------------------------	------------------------