




The drawings, as an instrument of service, are prepared by the project of Turner Fleischer Architects Inc. and shall not be used for any other project without the written consent of Turner Fleischer Architects Inc. The drawings are prepared by the architect and shall not be used for any other project without the written consent of Turner Fleischer Architects Inc. The drawings are prepared by the architect and shall not be used for any other project without the written consent of Turner Fleischer Architects Inc.

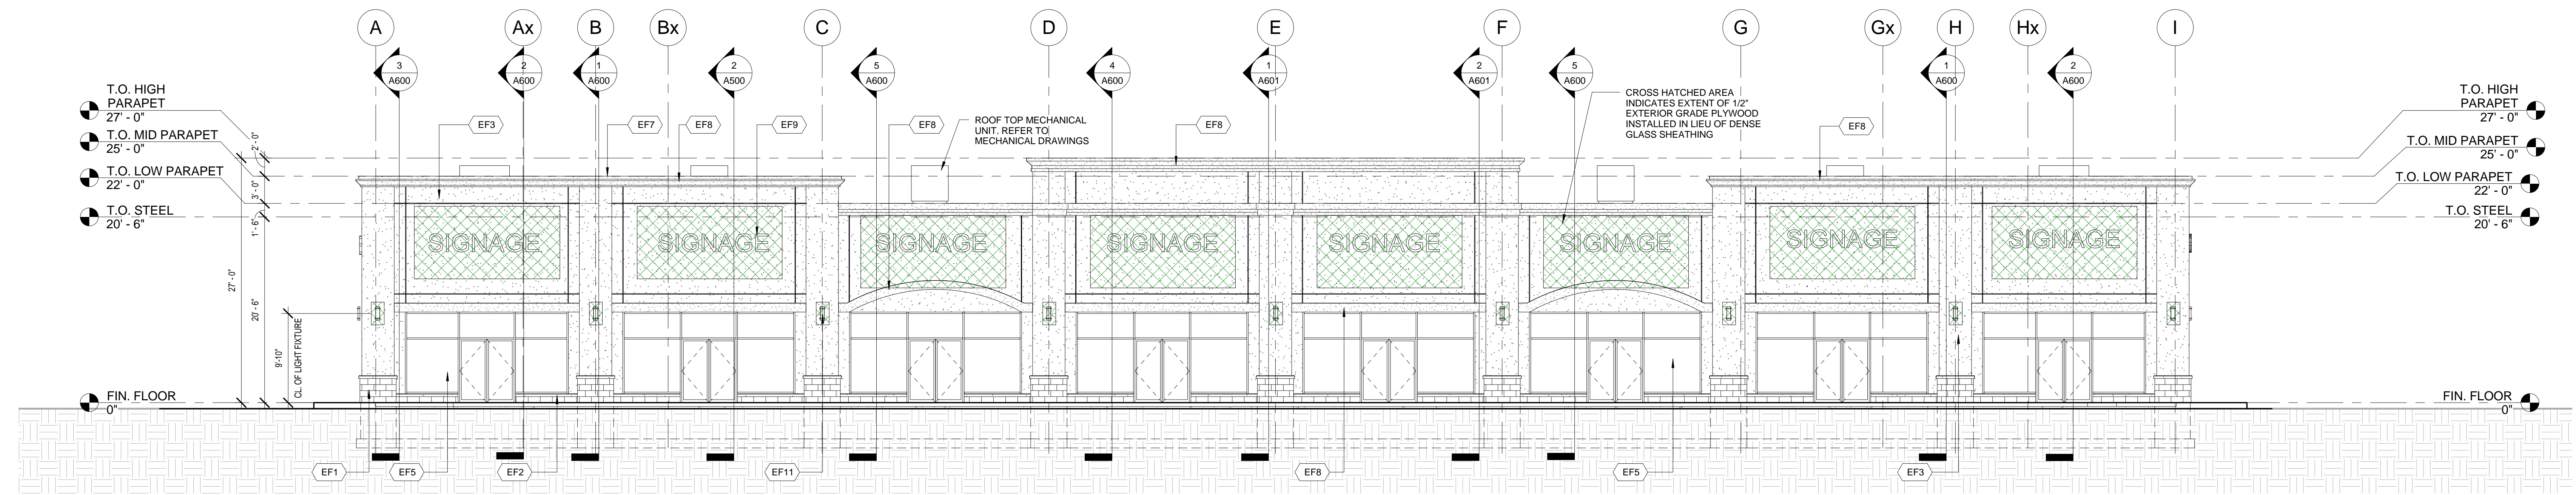


1 EAST ELEVATION
1/8" = 1'-0"

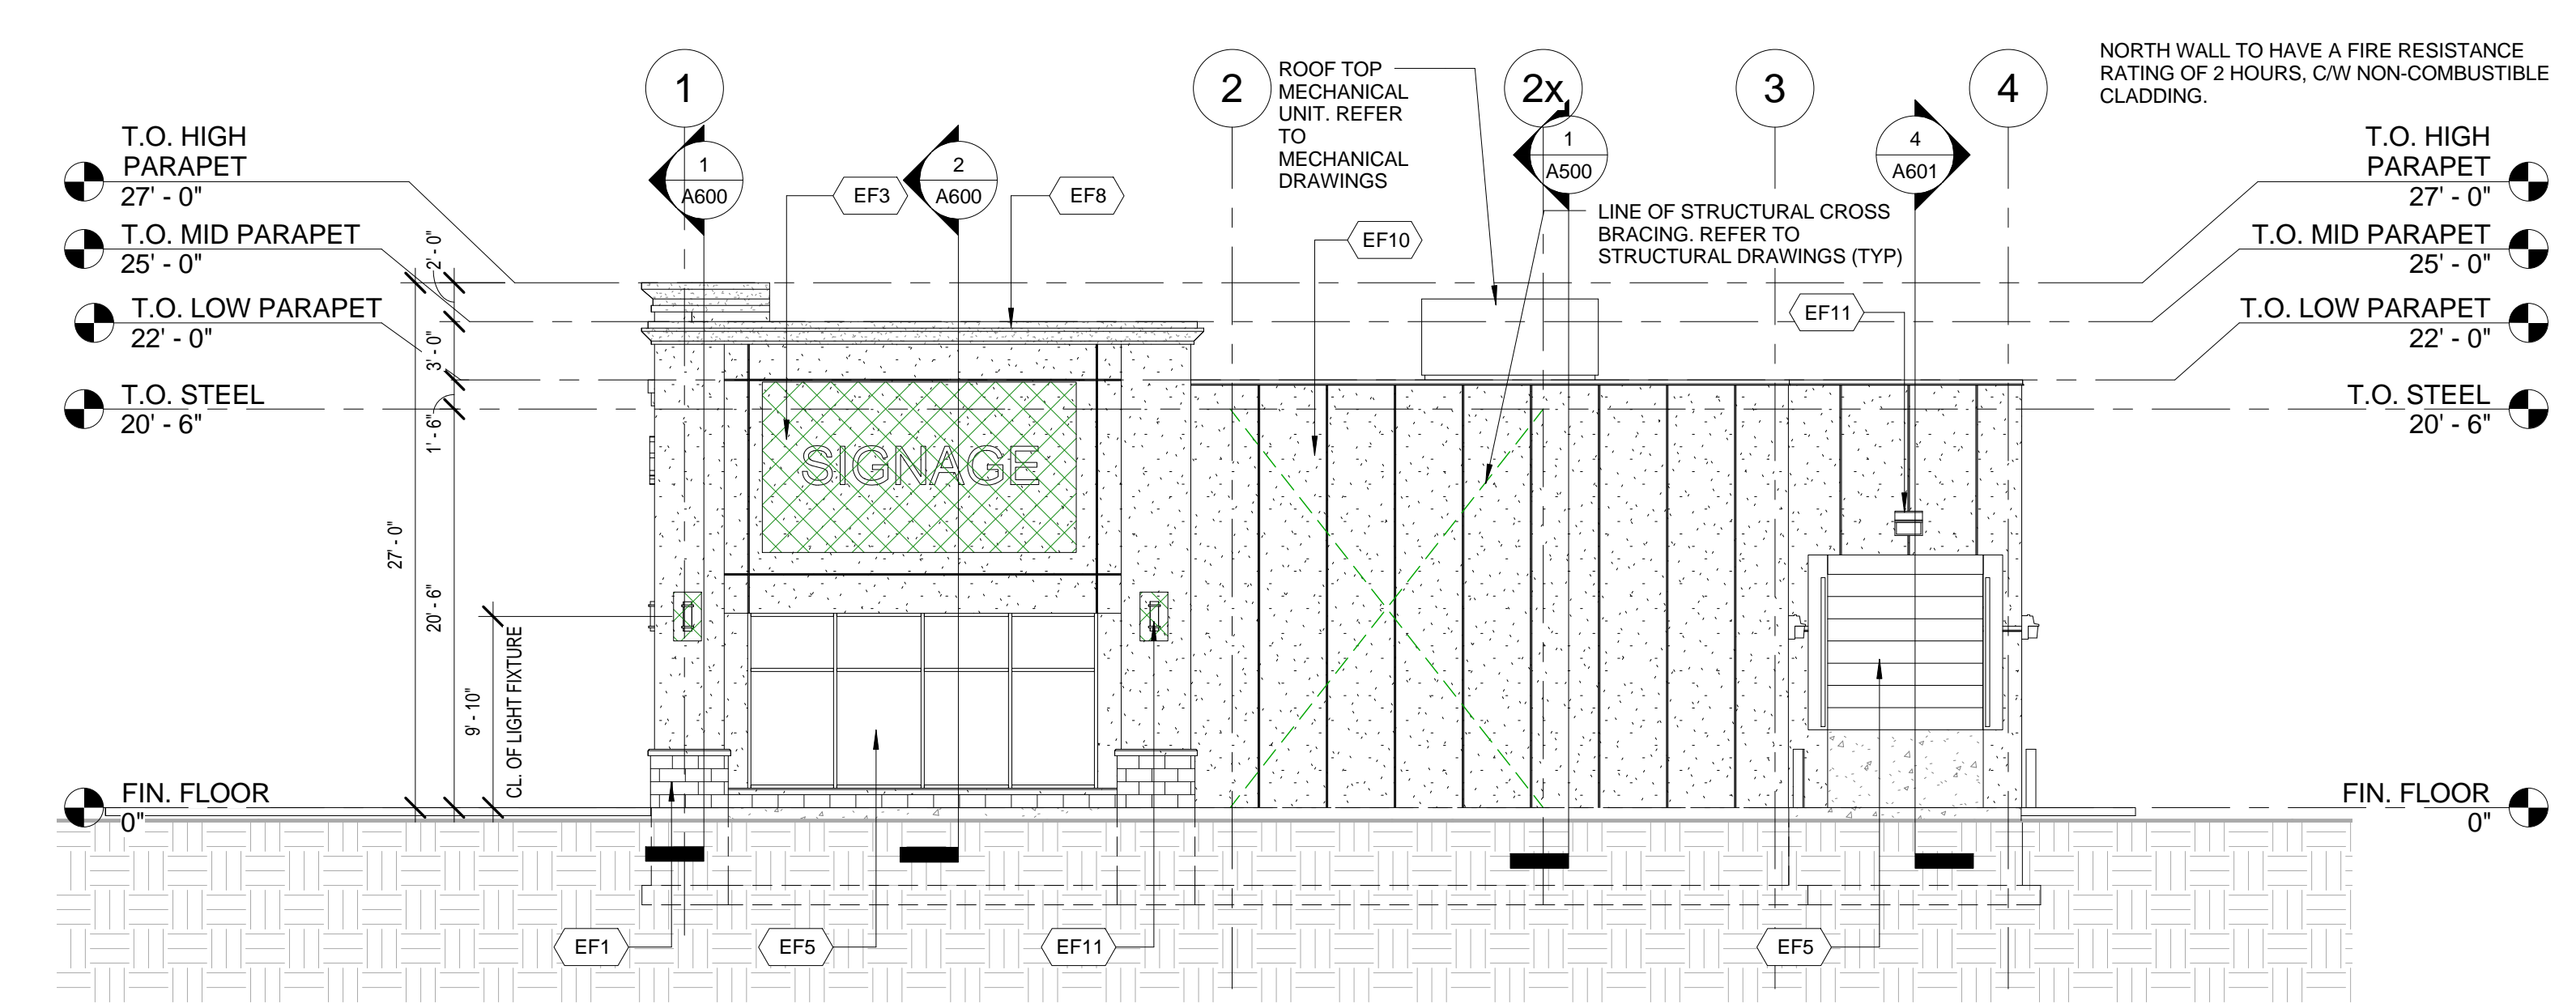

2 NORTH ELEVATION
1/8" = 1'-0"

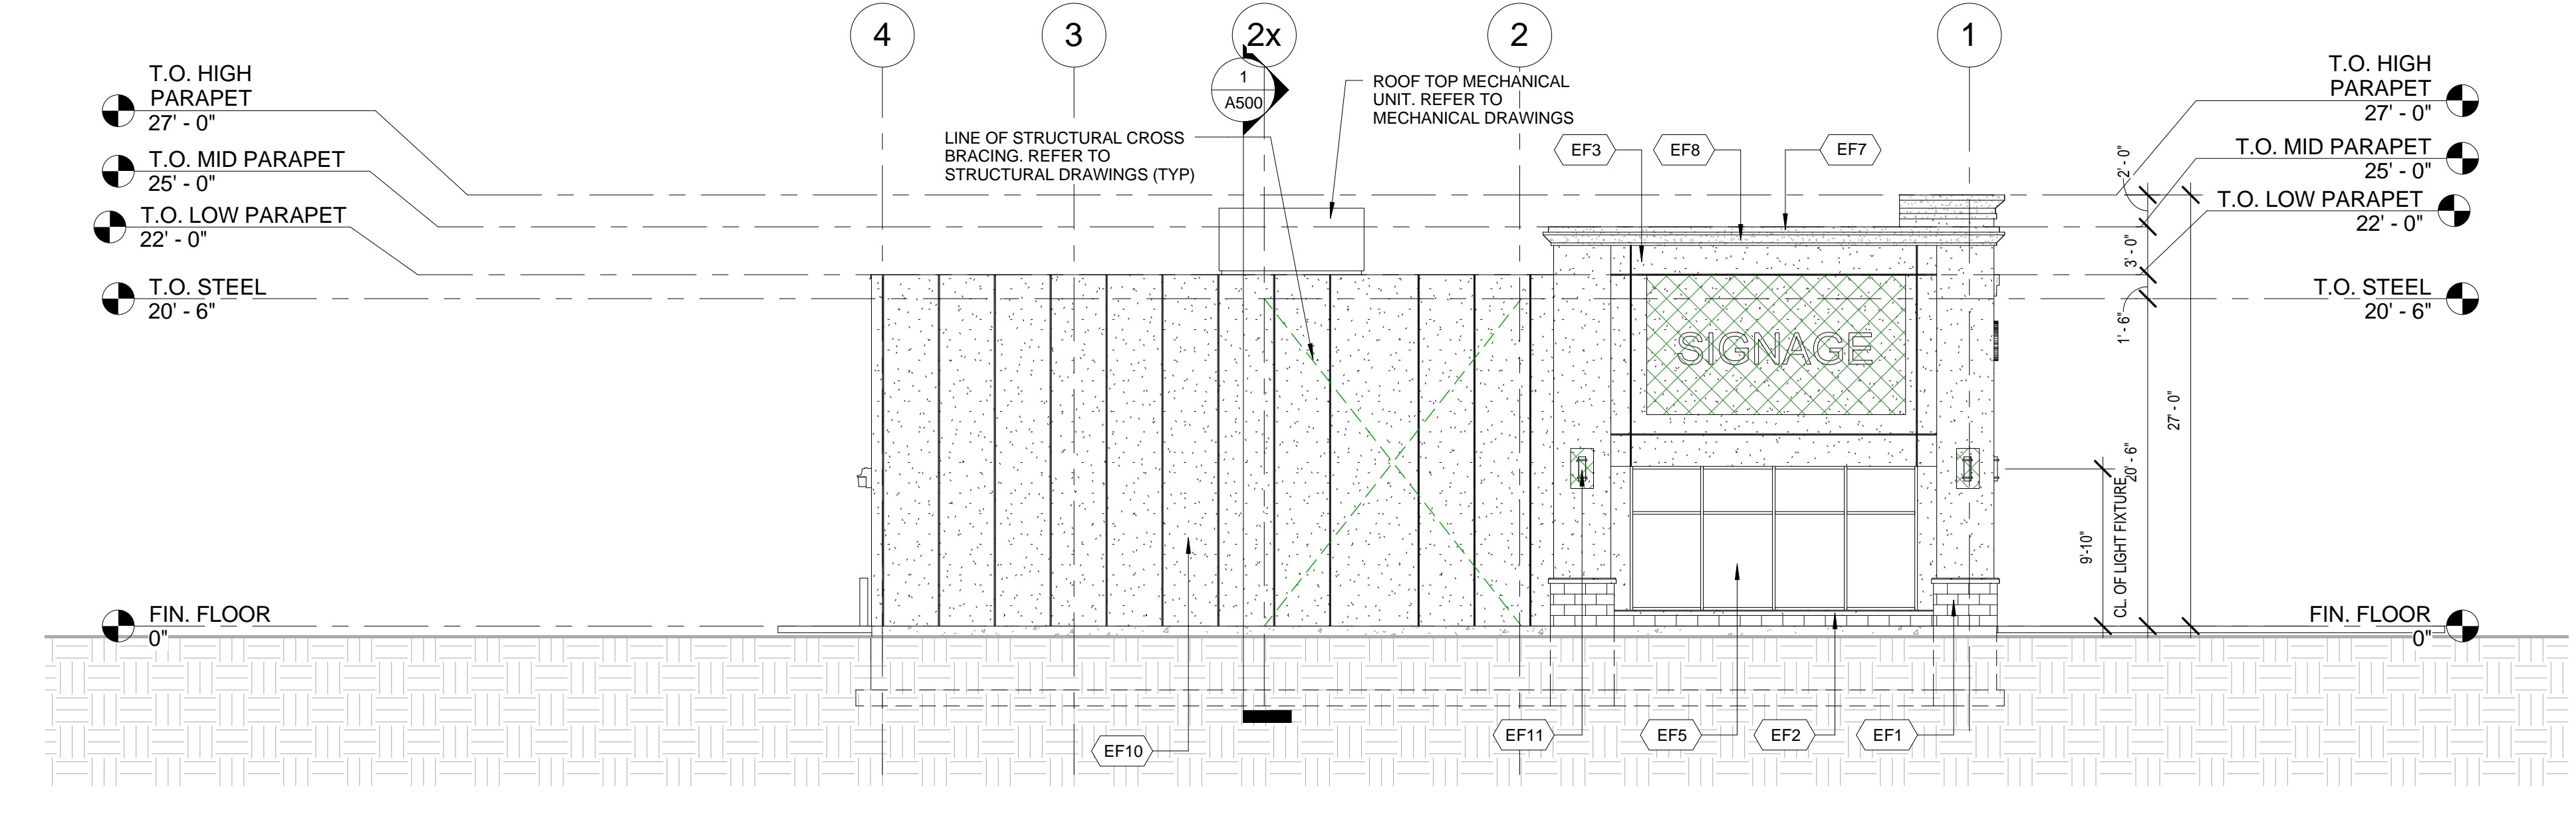


3 SOUTH ELEVATION
1/8" = 1'-0"

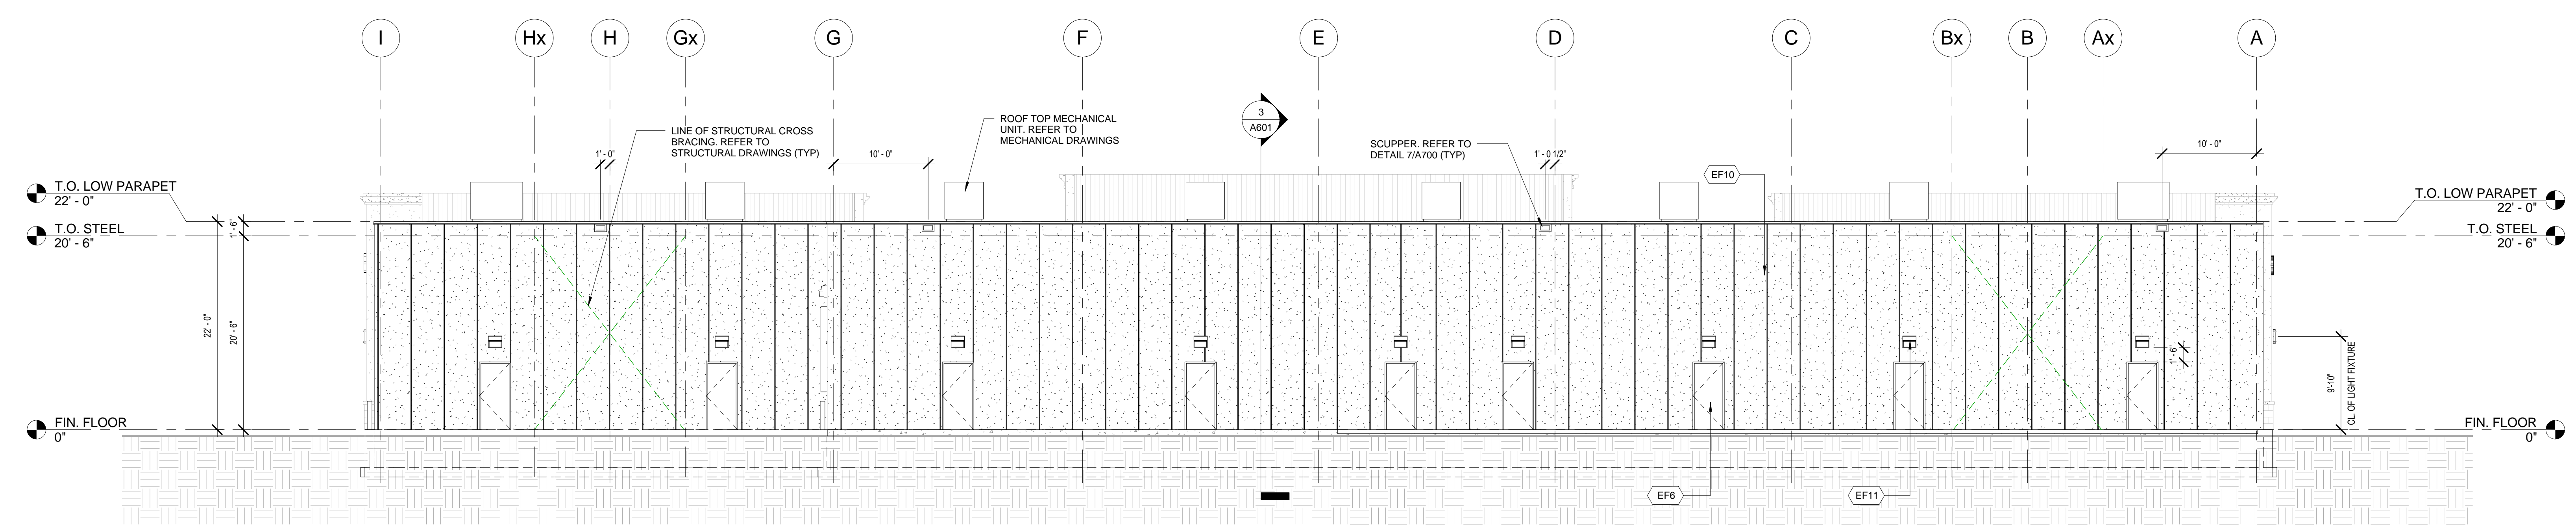

4 WEST ELEVATION
1/8" = 1'-0"

- EF1a CONCRETE BLOCK ARCHITECTURAL STONE; COLOUR: TBD. SEE MANUFACTURER'S STANDARD SPECIFICATIONS MORTAR, CONTROL JOINT AND CAULKING COLOURS TO MATCH MASONRY.
- EF2 PRECAST SILL CW DRIP EDGE & CHAMFERED TOP SURFACE COLOUR & FINISH: TBD
- EF3 EIFS EXTERIOR INSULATED FINISH SYSTEM; ACRYLIC STUCCO EXTERIOR FINISH COLOUR: TBD
- EF4 METAL SIDING; USED BEHIND PARAPETS
- EF5 GLAZED DOORS & WINDOWS; CLEAR THERMAL GLAZING IN CLEAR ANODIZED ALUMINUM STOREFRONT FRAMING.
- EF6 METAL DOORS & FRAMES; PREFINISHED METAL DOOR & FRAMES
- EF7 PREFINISHED METAL CAP FLASHING; 22 GA. PREFINISHED METAL FLASHING COLOUR: TBD
- EF8 DECORATIVE MOULDING; EXPANDED POLYSTYRENE MOULDING TO MATCH PROFILE IN SCHEDULE.
- EF9 SIGNAGE (NICI); CANOPY SIGNAGE BACKING 1/2" EXTERIOR GRADE PLYWOOD FOR ALL SIGNAGE LOCATIONS, UNLESS OTHERWISE NOTED.
- EF10 INSULATED METAL PANEL; 4" THICK INSULATED METAL PANEL CW GRANITEX FINISH.
- EF11 LIGHT FIXTURE; CW 1/2" EXTERIOR GRADE PLYWOOD BACKING (FIRE RATED WHERE APPLICABLE).
- EF12 SCUPPER
- EF13 BOLLARD

EXTERIOR FINISHES SCHEDULE
12" = 1'-0"

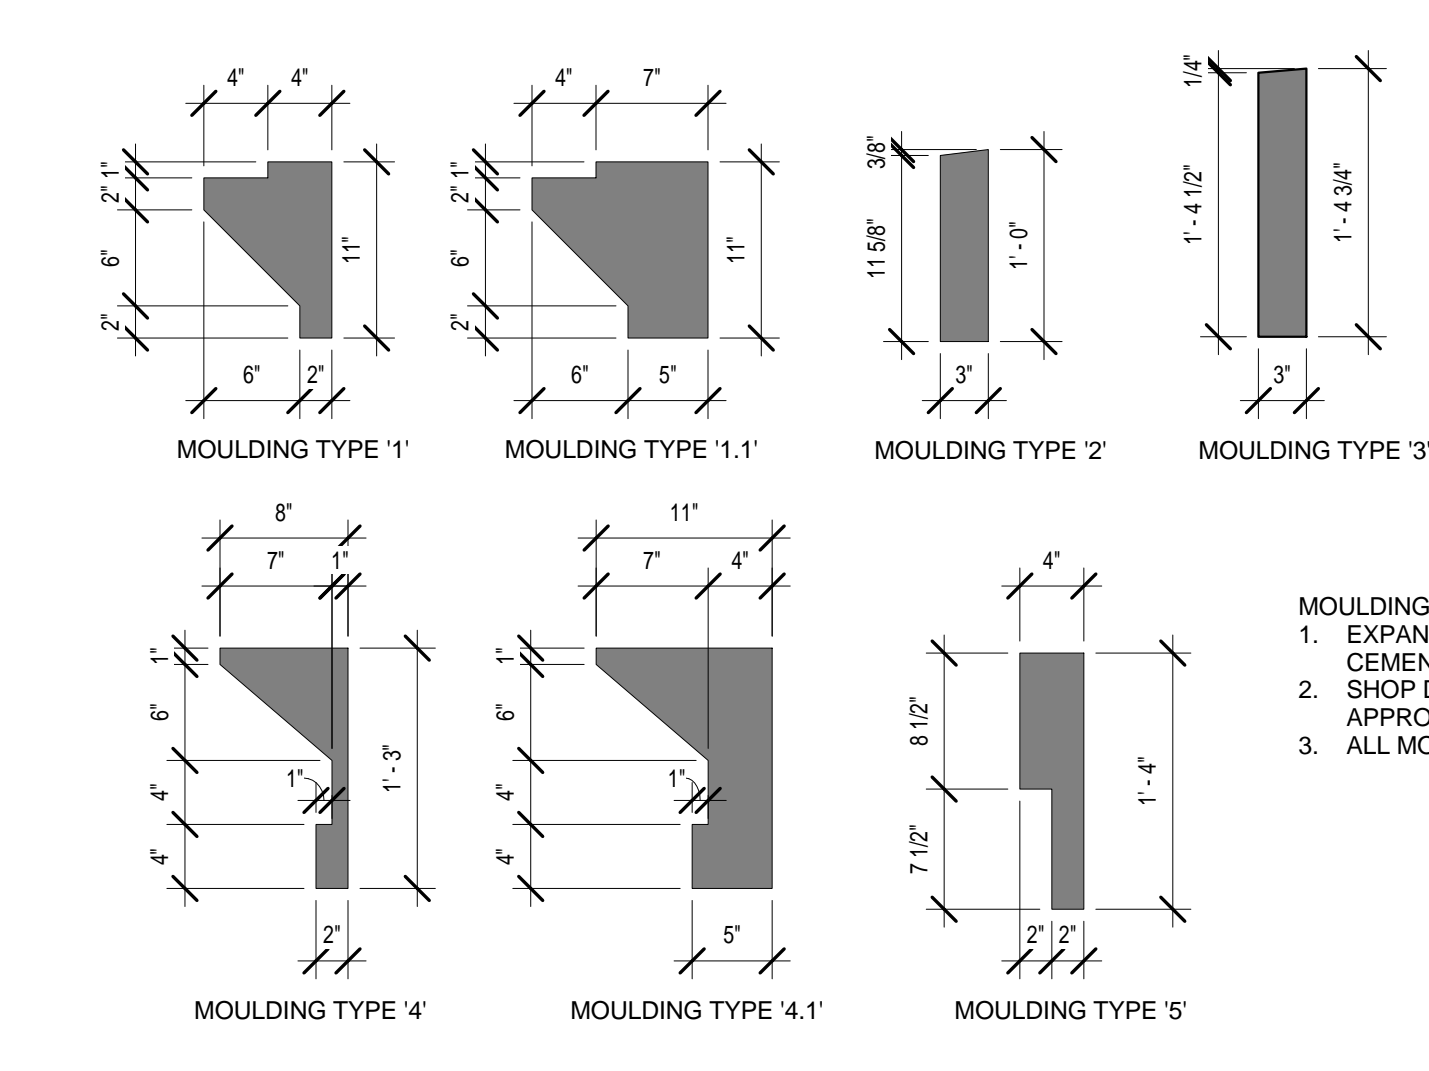

MOULDING SCHEDULE
1" = 1'-0"

- MOULDING NOTES:
- EXPANDED POLYSTYRENE MOULDINGS, CW CEMENTITIOUS COATING.
 - SHOP DRAWINGS TO BE SUBMITTED FOR APPROVAL.
 - ALL MOULDINGS TO HAVE A DRIP EDGE.

TURNER FLEISCHER ARCHITECTS INC.
47 Lonsdale Road, Toronto, ON Canada M4W 1G7
Phone: (416) 461-2222 Fax: (416) 461-4707
turnerfleischer.com

Project: FAITHFULL AVENUE
SARASOON, SARASOCHIAN

Drawing Name: ELEVATIONS

Proj No: 09-166 Date: Author: AS
Checked by: Checker: Indicated

Drawing No: A400