




6 ROOF HATCH & LADDER DETAIL
1/2" = 1'-0"

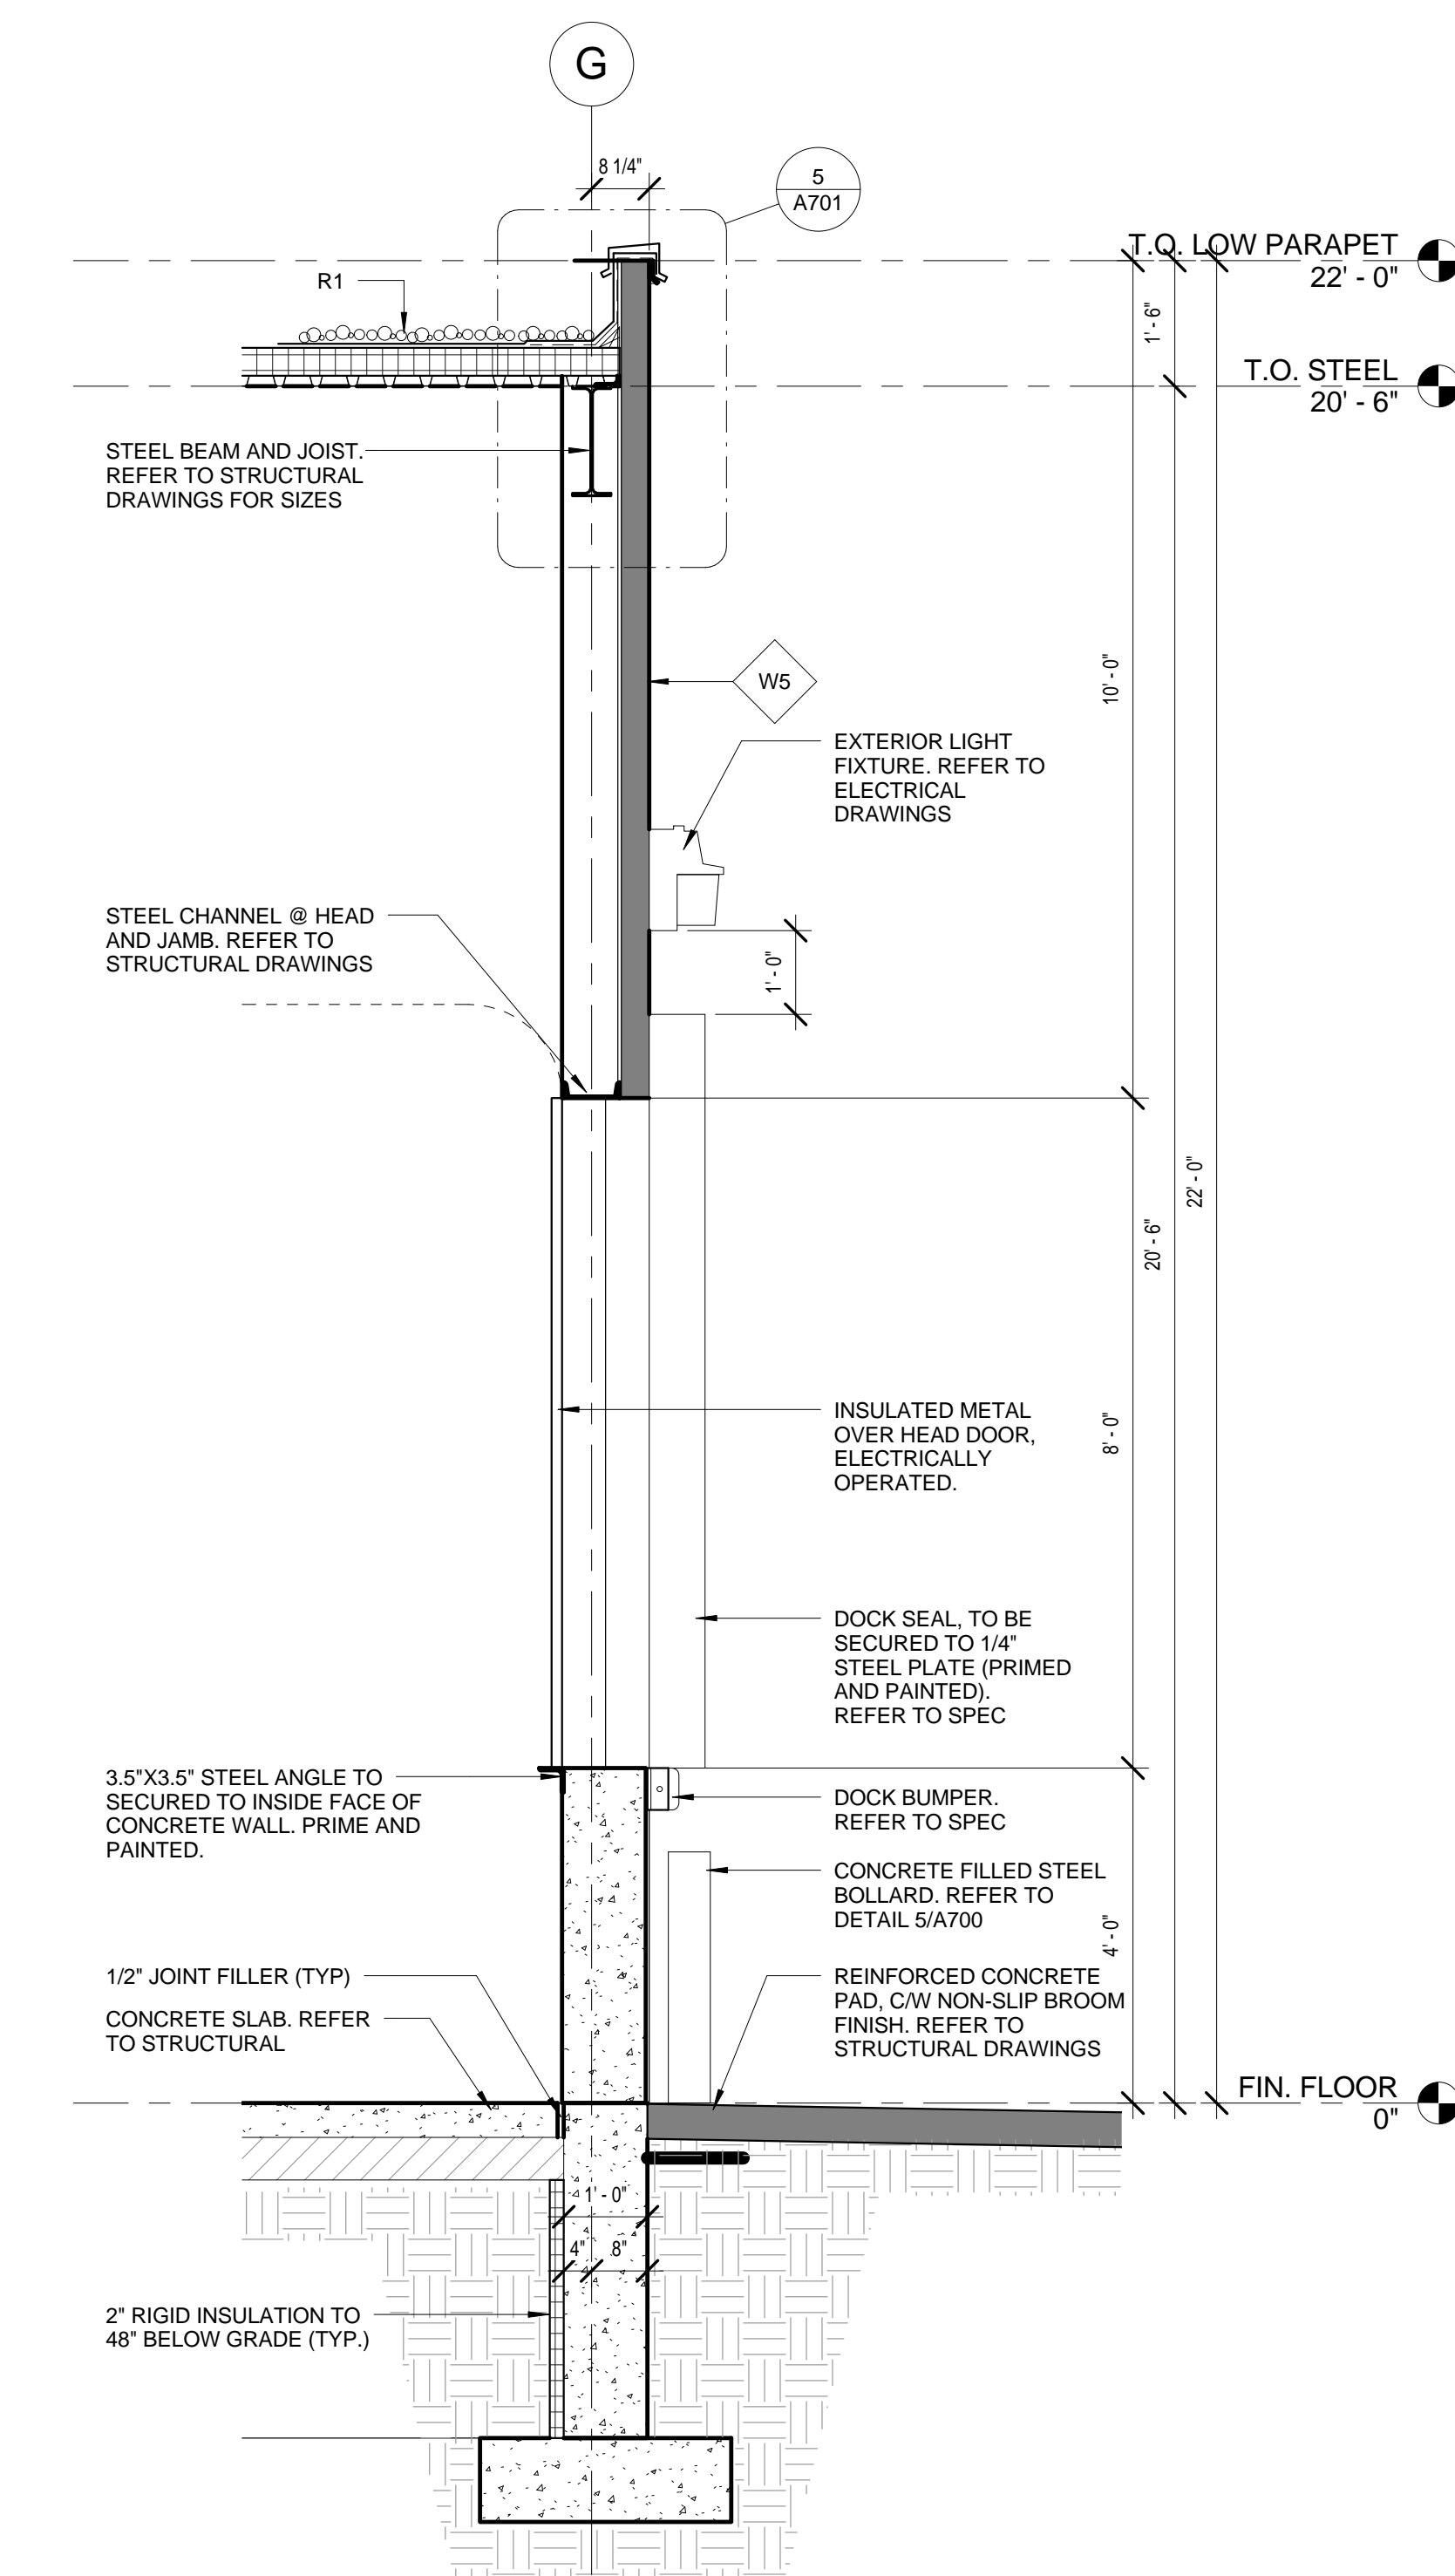


4 WALL SECTION @ O/H DOOR
1/2" = 1'-0"

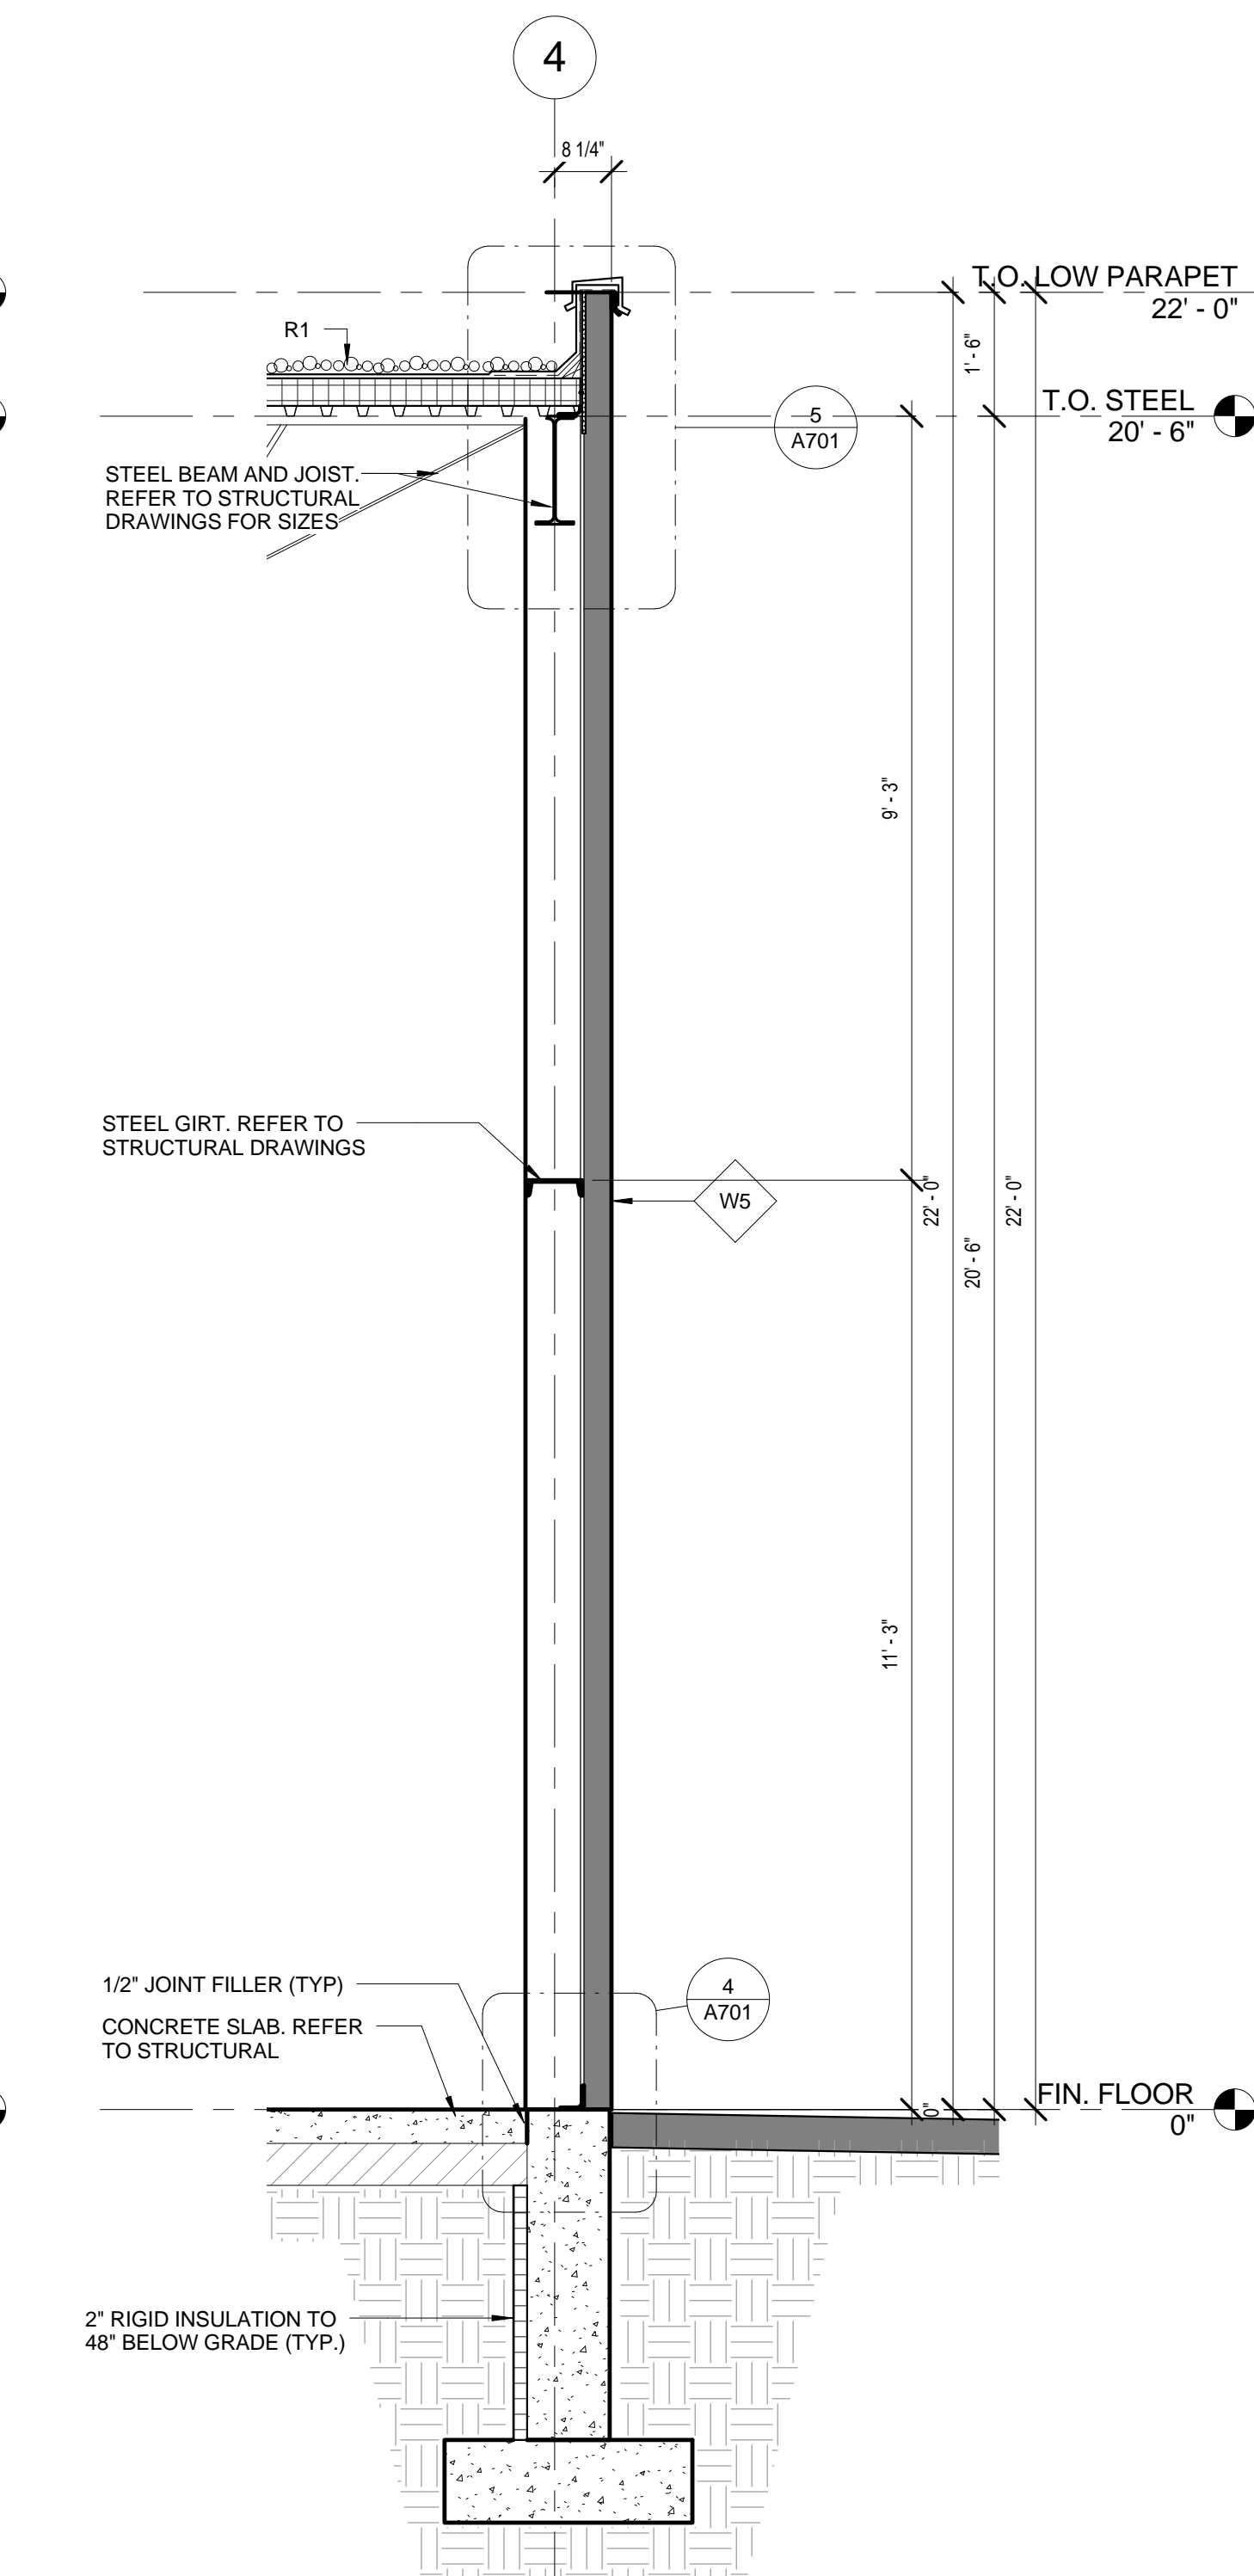


3 WALL SECTION @ IMP
1/2" = 1'-0"

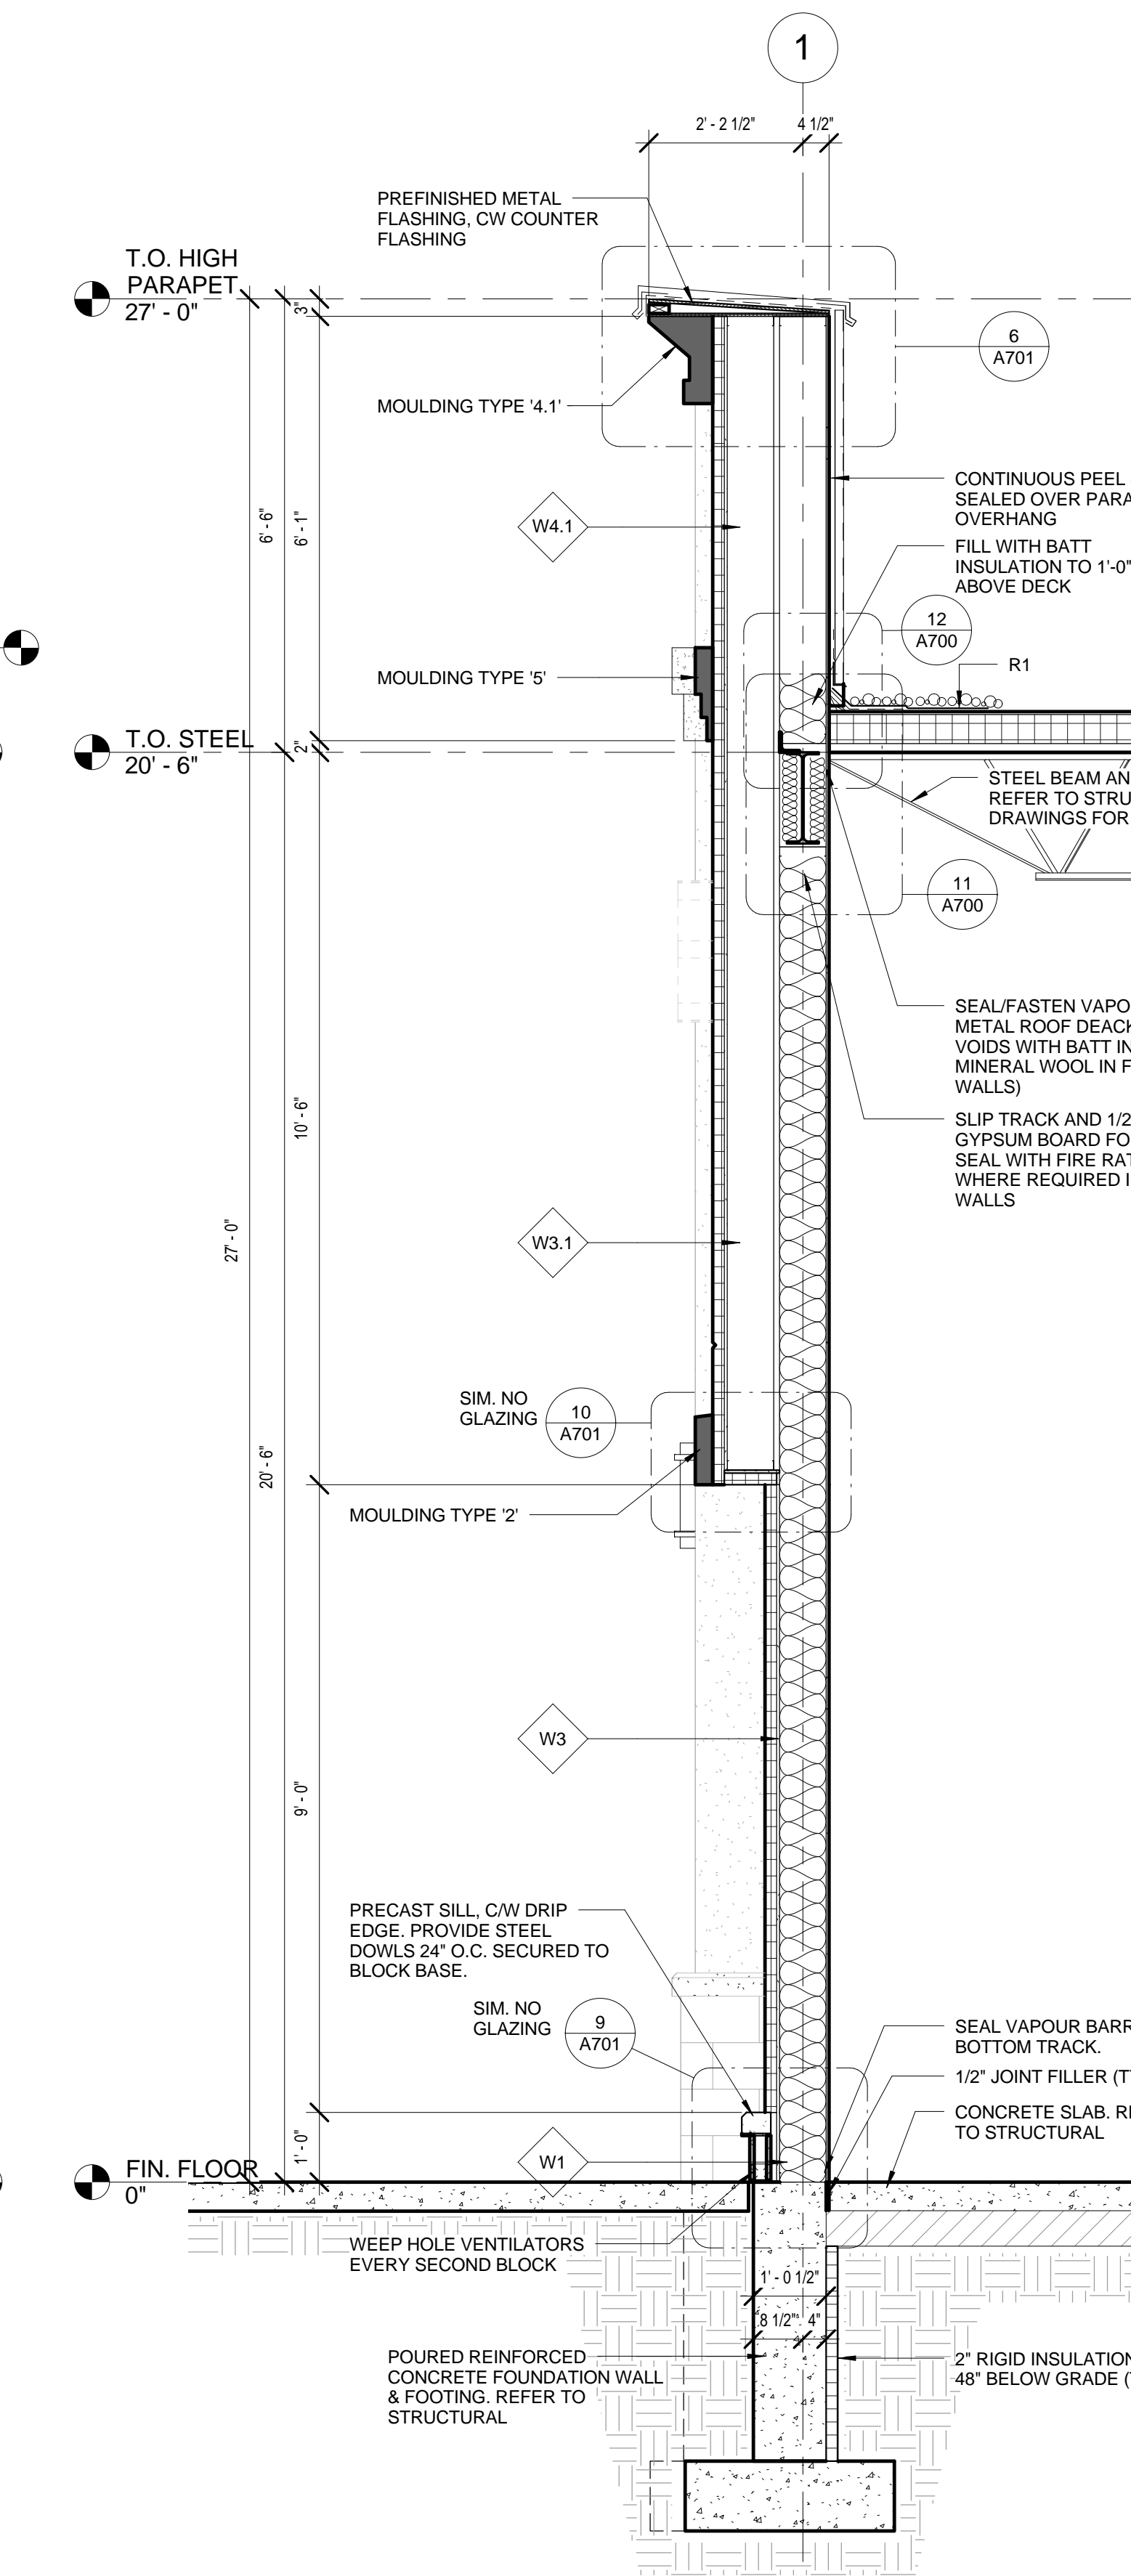

2 WALL SECTION @ PIER BULKHEAD - HIGH
1/2" = 1'-0"

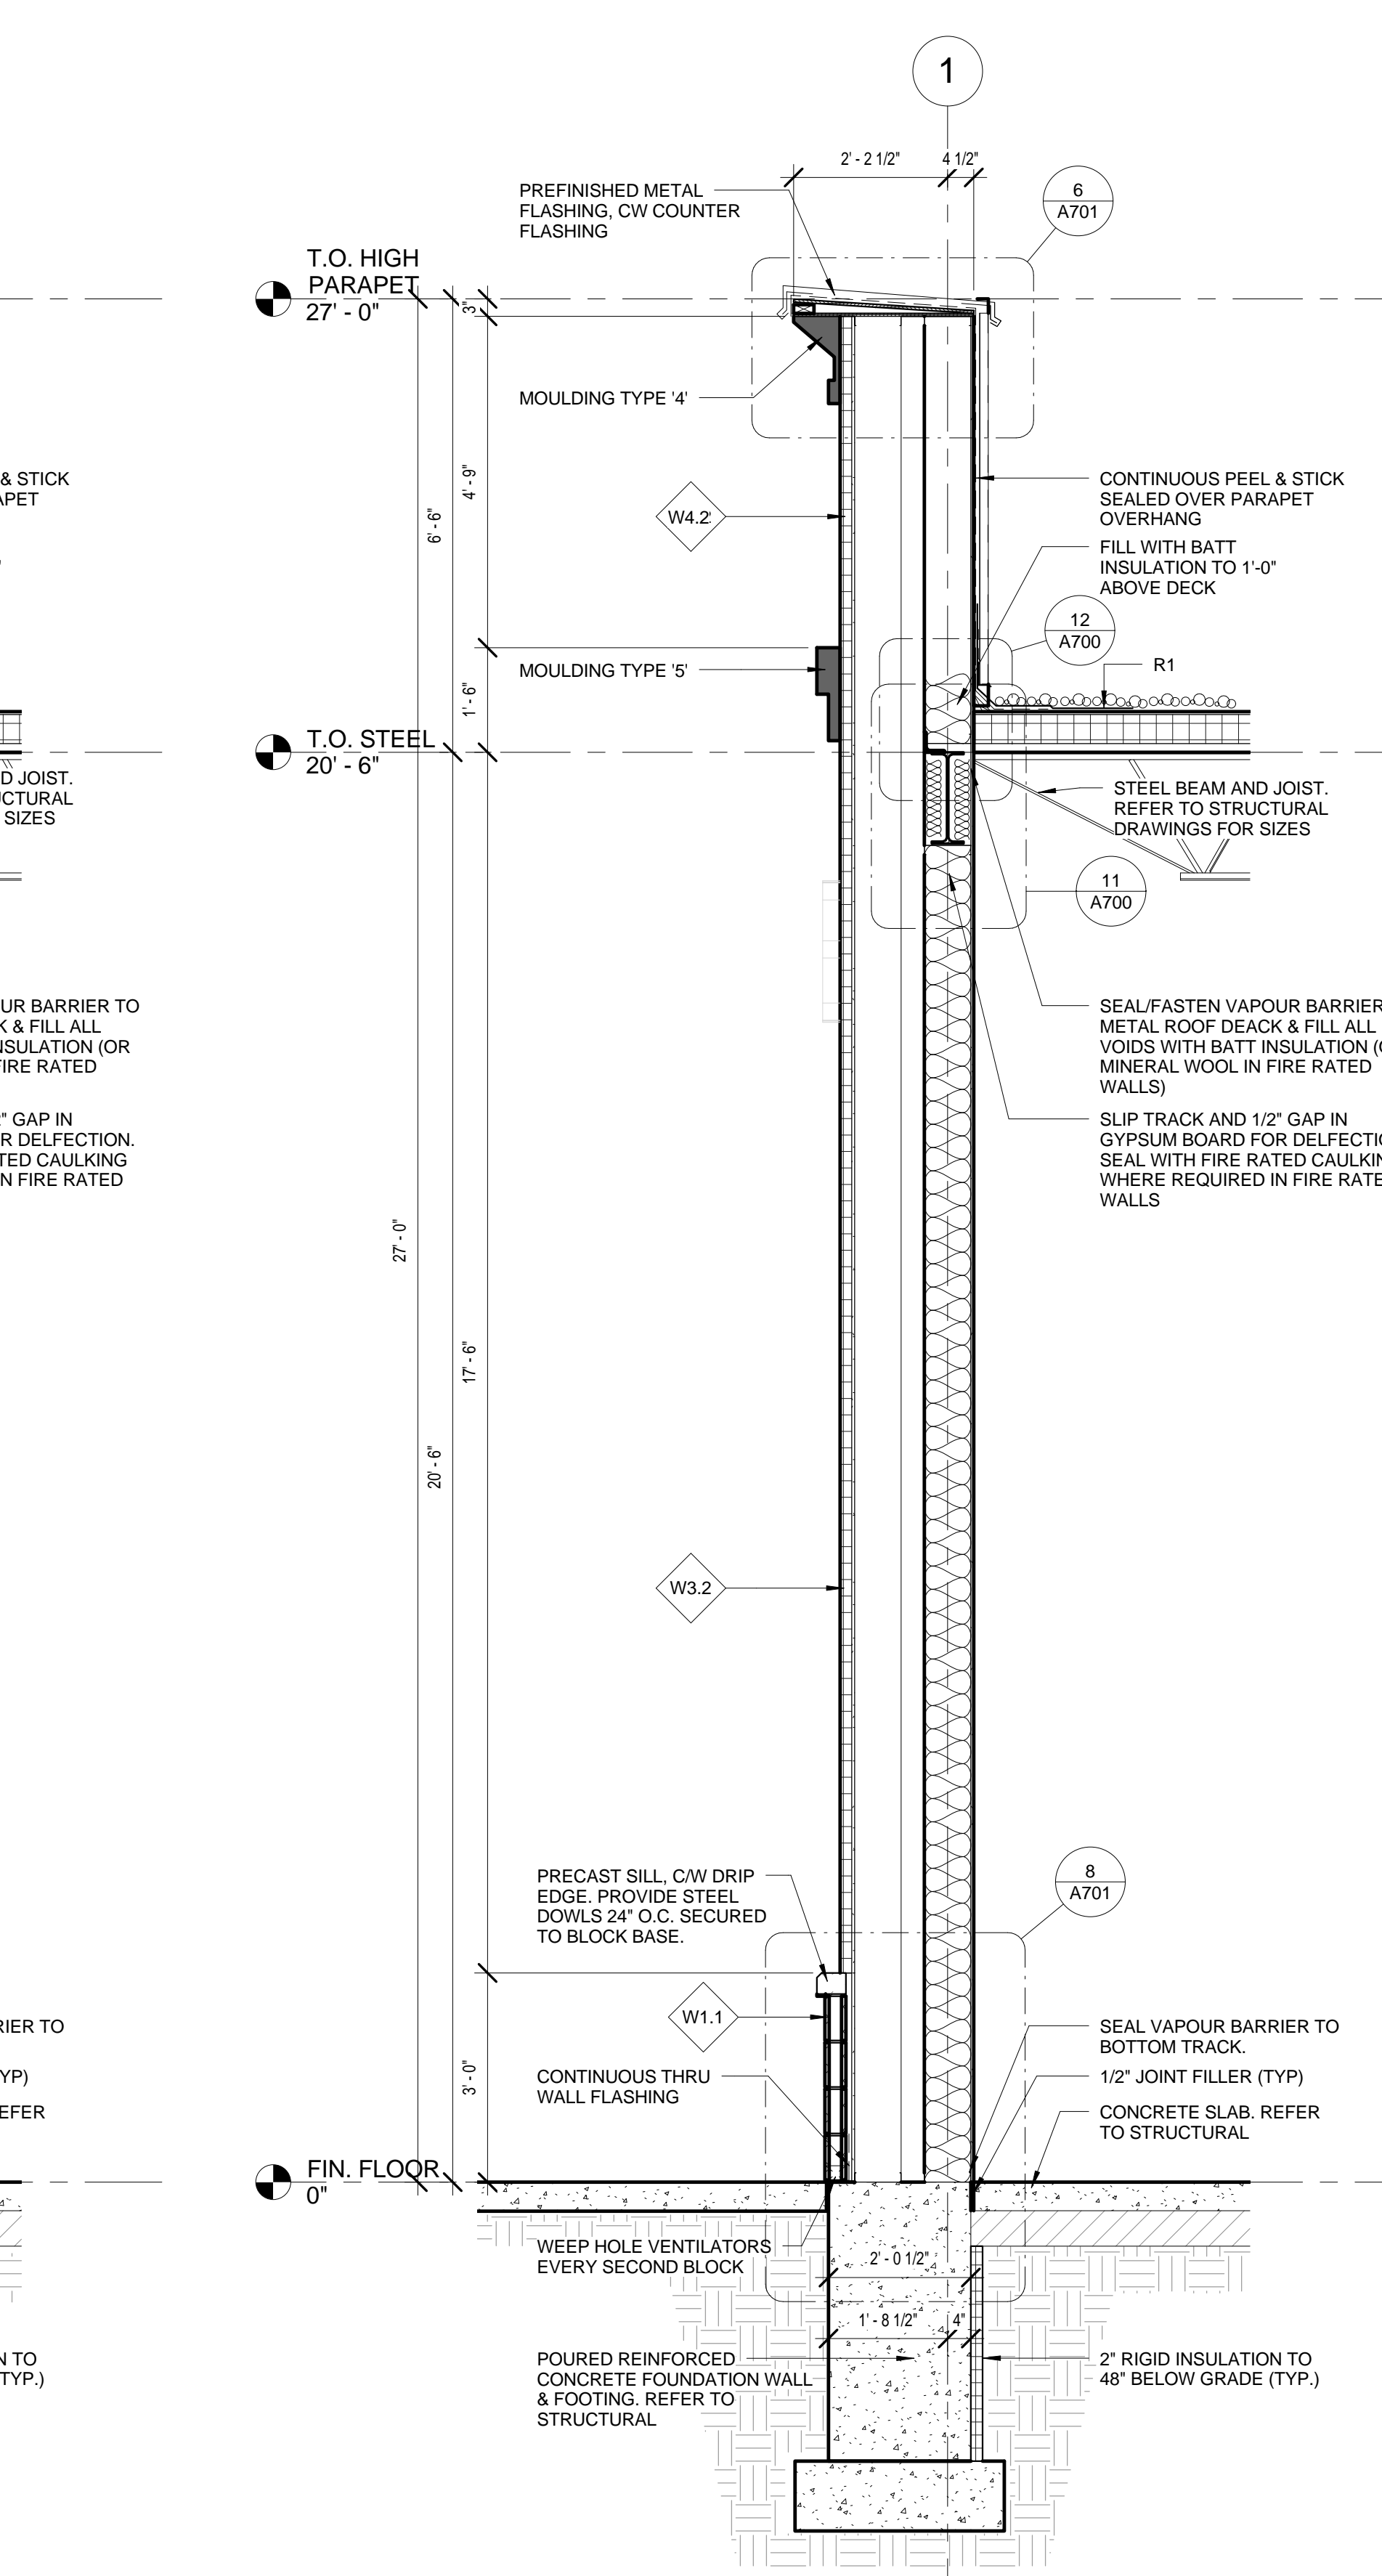

1 WALL SECTION @ PIER HIGH
1/2" = 1'-0"

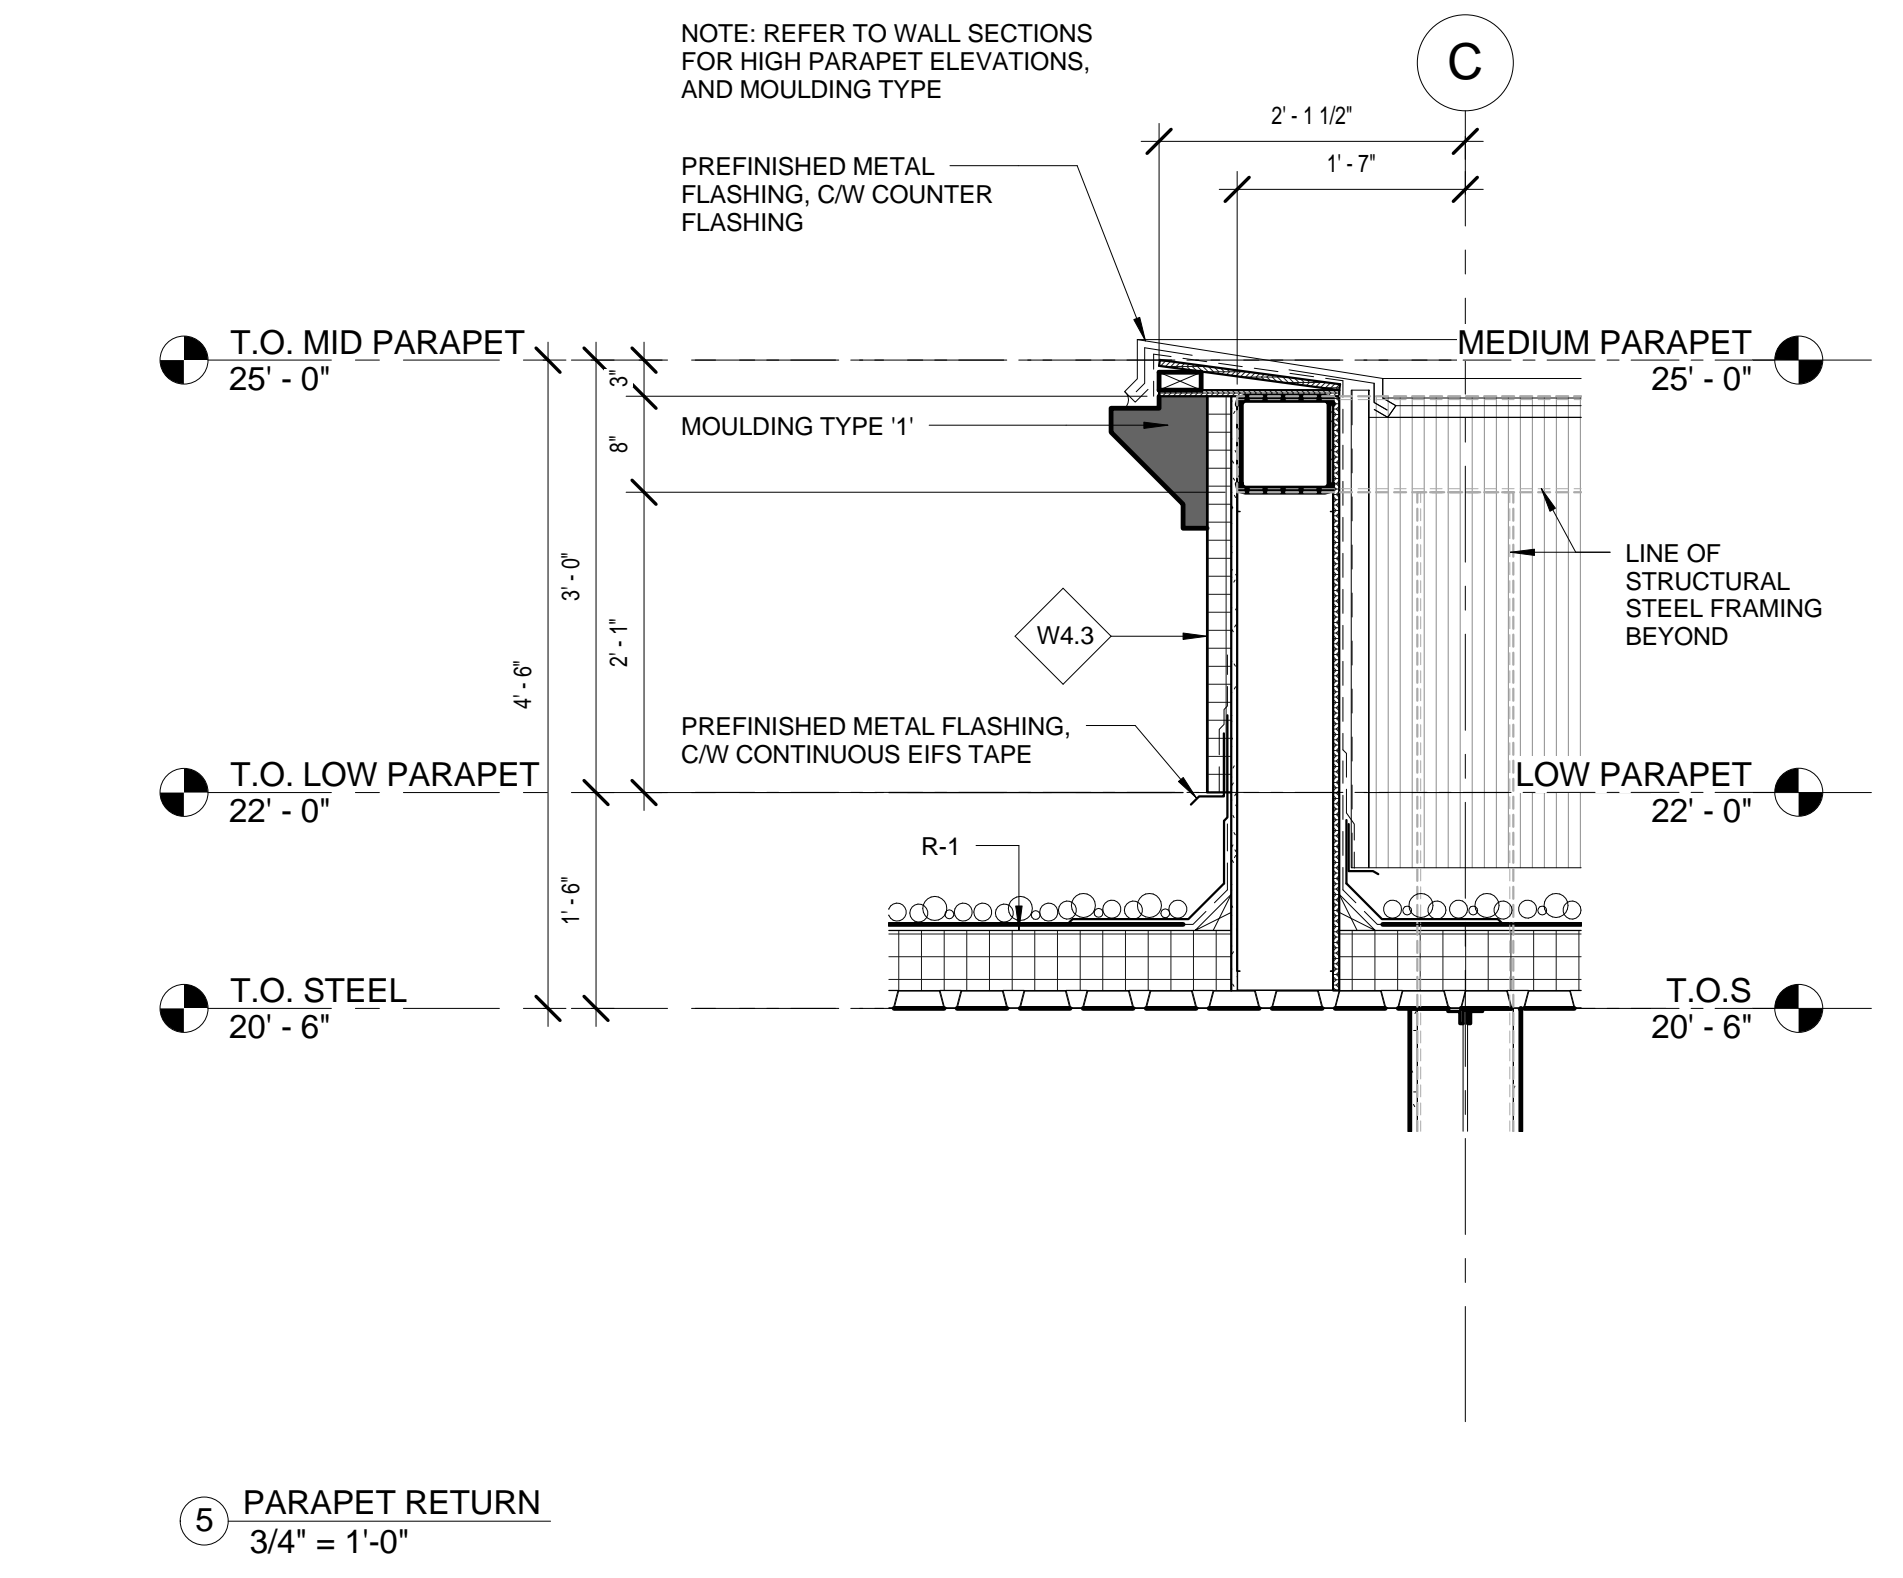

5 PARAPET RETURN
3/4" = 1'-0"

The drawings, as an instrument of service, are provided by us as the property of our client. They are to be used only for the project and site for which they are prepared. No part of these drawings may be reproduced, stored in a retrieval system, or transmitted in any form or by any means, electronic, mechanical, photocopying, recording, or by any information storage and retrieval system, without the prior written permission of Turner Fleischer Architects Inc. The drawings are provided for the client's use only. The drawings are not to be used for any other purpose. 

1	AUG 19 2010	ISSUED FOR PERMIT	JAM
2			
3			

TURNER FLEISCHER
TURNER FLEISCHER ARCHITECTS INC.
49 Lambton Road, Toronto, ON Canada M5E 1B7
Phone: (416) 461-2222 Fax: (416) 461-4707
turnerfleischer.com

Project
FAITHFULL AVENUE
SARASOTON, SARASOTA/CHWANA

Drawing Name:
WALL SECTIONS

Proj. No.	09 166	Date:	
Drawn by:	Author	Scale:	As Indicated
Checked by:	Checker		

Drawing No.
A601