
LANDSCAPED LANE

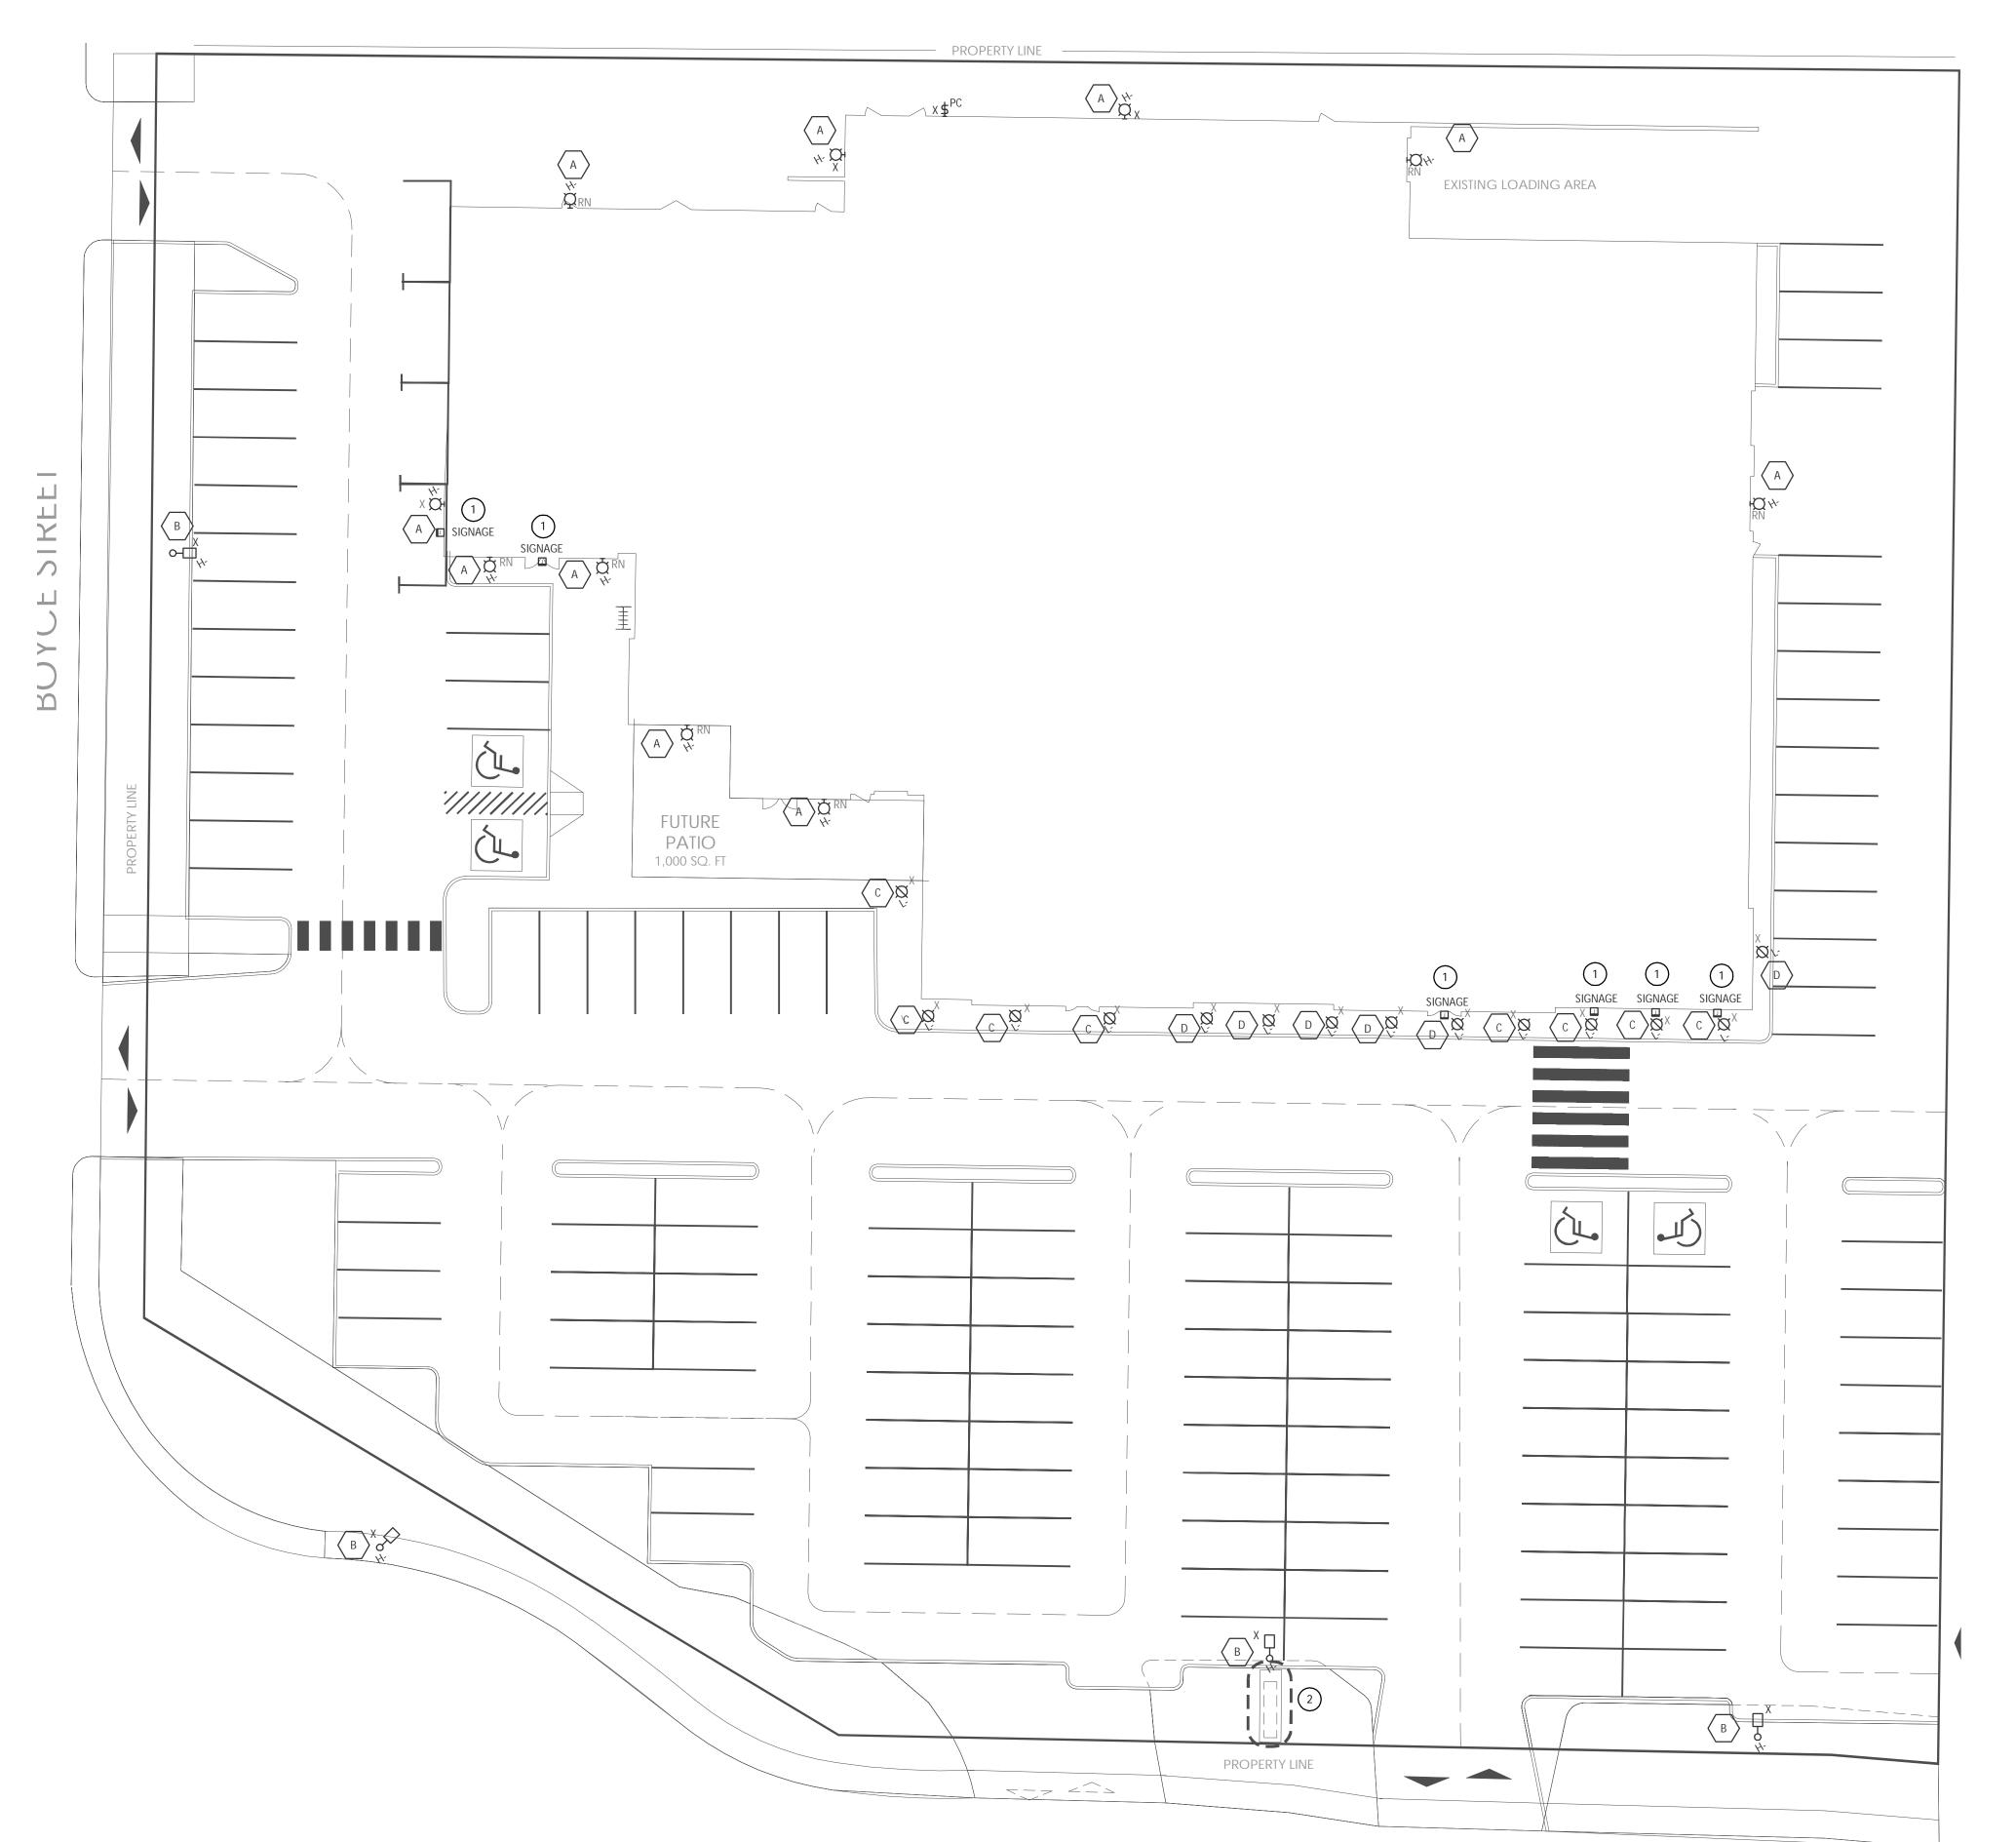

KEY NOTES:

SIGNAGE TO BE REMOVED, THEN REINSTALLED POST COMPLETION OF EXTERIOR RENOVATION.

2 POWER CIRCUIT TO PYLON SIGNAGE TO BE RECONNECTED TO NEW PYLON SIGNAGE.

GENERAL NOTES:

- 1. FOR ALL PENETRATIONS THROUGH FIREWALLS AND FIRE COMPARTMENTS, USE THE APPROPRIATELY RATED FIRESTOPPING ASSEMBLY.
- . "RN" INDICATES EXISTING LIGHT FIXTURE IS TO BE REMOVED AND THEN REPLACED WITH NEW FIXTURE POST COMPLETION OF EXTERIOR RENOVATION AS SHOWN ON DRAWING E2.0.
- "X" INDICATES EXISTING LIGHT FIXTURE TO BE REMOVED.
- 4. ELECTRICAL CONTRACTOR IS RESPONSIBLE TO VERIFY ALL EXTERIOR LIGHTING CIRCUITS TO BE FED AND CONTROLLED FROM HOUSE PANEL LOCATED IN FACILITY'S MAIN ELECTRICAL ROOM.

TYPE	DESCRIPTION	LAMP
A	HPS WALL PACK - SURROUNDING BUILDING EXTERIOR	1X HPS-250W
В	HPS POLE MOUNTED WALL PACK - PARKING LOT LIGHTING	1X HPS-250W
С	8" ROUND POT LIGHTS - UNDER CANOPY LIGHTING	1X HPS-70W
D	12" Square Pot Lights - Under Canopy Lighting	1X HPS-70W





CONSULTANT



DEBORD DEBORD

PERMIT NUMBER: P11753

3	2014-08-22	Issued for Building Permit	BS	BdB
2	2014-08-22	Issued for Pricing	BS	BdB
1	2014-08-18	Issued for Review	BS	BdB
NO.	YY-MM-DD	REVISION / DRAWING ISSUE	DRAWN	REVIEW

CONSTRUCTION MANAGER



THIS DRAWING, AS AN INSTRUMENT OF SERVICE IS THE PROPERTY OF KEDDIE ARCHITECTURE INC, THE COPYRIGHT IN THE SAME BEING RESERVED TO THEM. NO REPRODUCTION IS ALLOWED WITHOUT THE PERMISSION OF KEDDIE ARCHITECTURE INC AND WHEN MADE MUST BEAR ITS NAME. THIS DRAWING IS NOT TO BE SCALED. THE CONTRACTOR IS TO VERIFY DIMENSIONS AND DATA NOTED HEREIN WITH THE CONDITIONS ON SITE AND IS RESPONSIBLE FOR REPORTING ANY DISCREPANCY TO KEDDIE ARCHITECTURE INC FOR ADJUSTMENT.

PROJE

EXTERIOR LIGHTING PLAN

24 2119 50th AVENUE RED DEER, AB

DRAWING TITLE

DEMOLITION EXTERIOR LIGHTING LAYOUT

DRAWING ISSUED

DRAWING NO.

ISSUED FOR BUILDING PERMIT/PRICING

PROJECT NO. PLOT DATE


14019.10 SCALE

E1.0

1:200



LANDSCAPED LANE

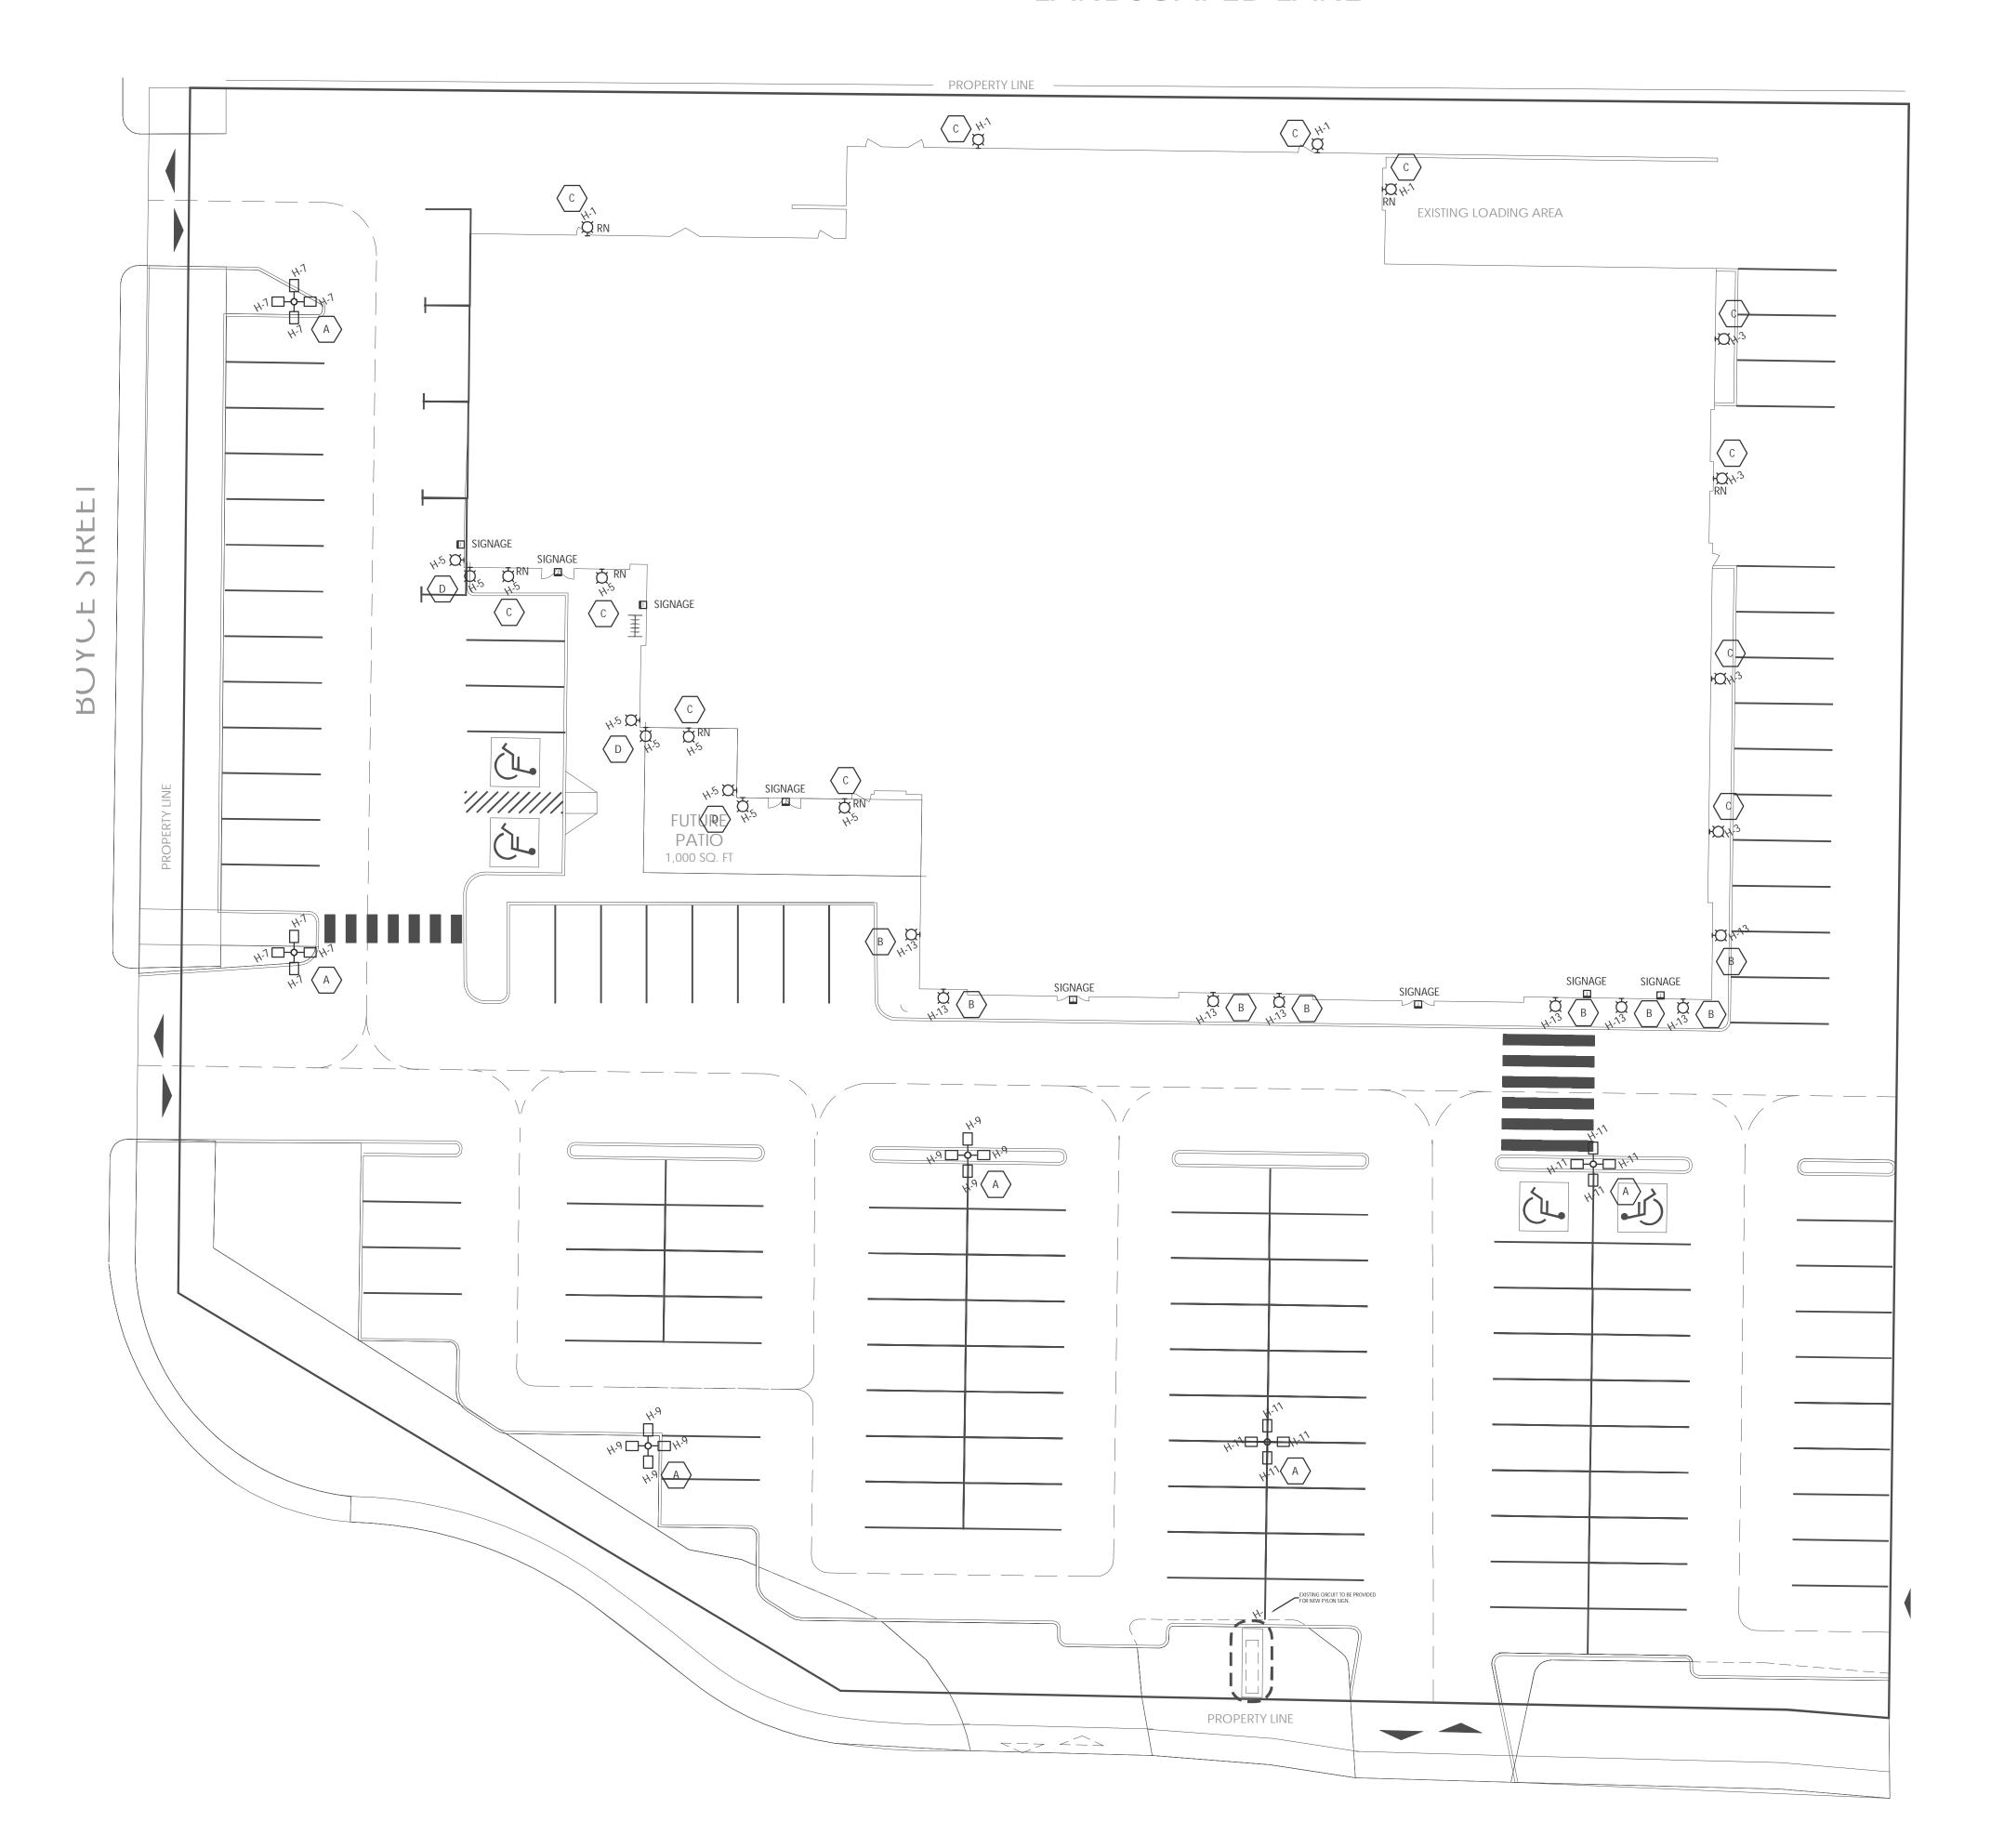

GENERAL NOTES:

- 1. "RN" INDICATES NEW LIGHT FIXTURE TO BE INSTALLED IN EXISTING LOCATION. REFER TO E1.0 FOR CLARIFICATION.
- 2. ALL LIGHTING CIRCUITS TO BE CONTROLLED THROUGH LIGHTING CONTACTOR LOCATED IN MAIN ELECTRICAL ROOM REFER TO DRAWING E3.0.
- ALL LIGHTING CIRCUITS TO BE FED FROM MAIN HOUSE PANEL LOCATED IN MAIN ELECTRICAL ROOM.
 ELECTRICAL CONTRACTOR TO MOUNT FIXTURES AT EXISTING FIXTURE HEIGHTS.




SEAL

CONSULTANT



SLAL

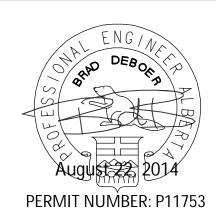

3	2014-08-22	Issued for Building Permit	BS	В
2	2014-08-22	Issued for Pricing	BS	В
1	2014-08-18	Issued for Review	BS	В
NO.	YY-MM-DD	REVISION / DRAWING ISSUE	DRAWN	REV



THIS DRAWING, AS AN INSTRUMENT OF SERVICE IS THE PROPERTY OF KEDDIE ARCHITECTURE INC, THE COPYRIGHT IN THE SAME BEING RESERVED TO THEM. NO REPRODUCTION IS ALLOWED WITHOUT THE PERMISSION OF KEDDIE ARCHITECTURE INC AND WHEN MADE MUST BEAR ITS NAME. THIS DRAWING IS NOT TO BE SCALED. THE CONTRACTOR IS TO VERIFY DIMENSIONS AND DATA NOTED HEREIN WITH THE CONDITIONS ON SITE AND IS RESPONSIBLE FOR REPORTING ANY DISCREPANCY TO KEDDIE ARCHITECTURE INC FOR ADJUSTMENT.

PROJE

EXTERIOR LIGHTING PLAN

24 2119 50th AVENUE RED DEER, AB

DRAWING TITLE

NEW EXTERIOR LIGHTING LAYOUT

DRAWING ISSUED

ISSUED FOR BUILDING PERMIT/PRICING


PLOT DATE

PROJECT NO. 14019.10

DRAWING NO.

E2.0



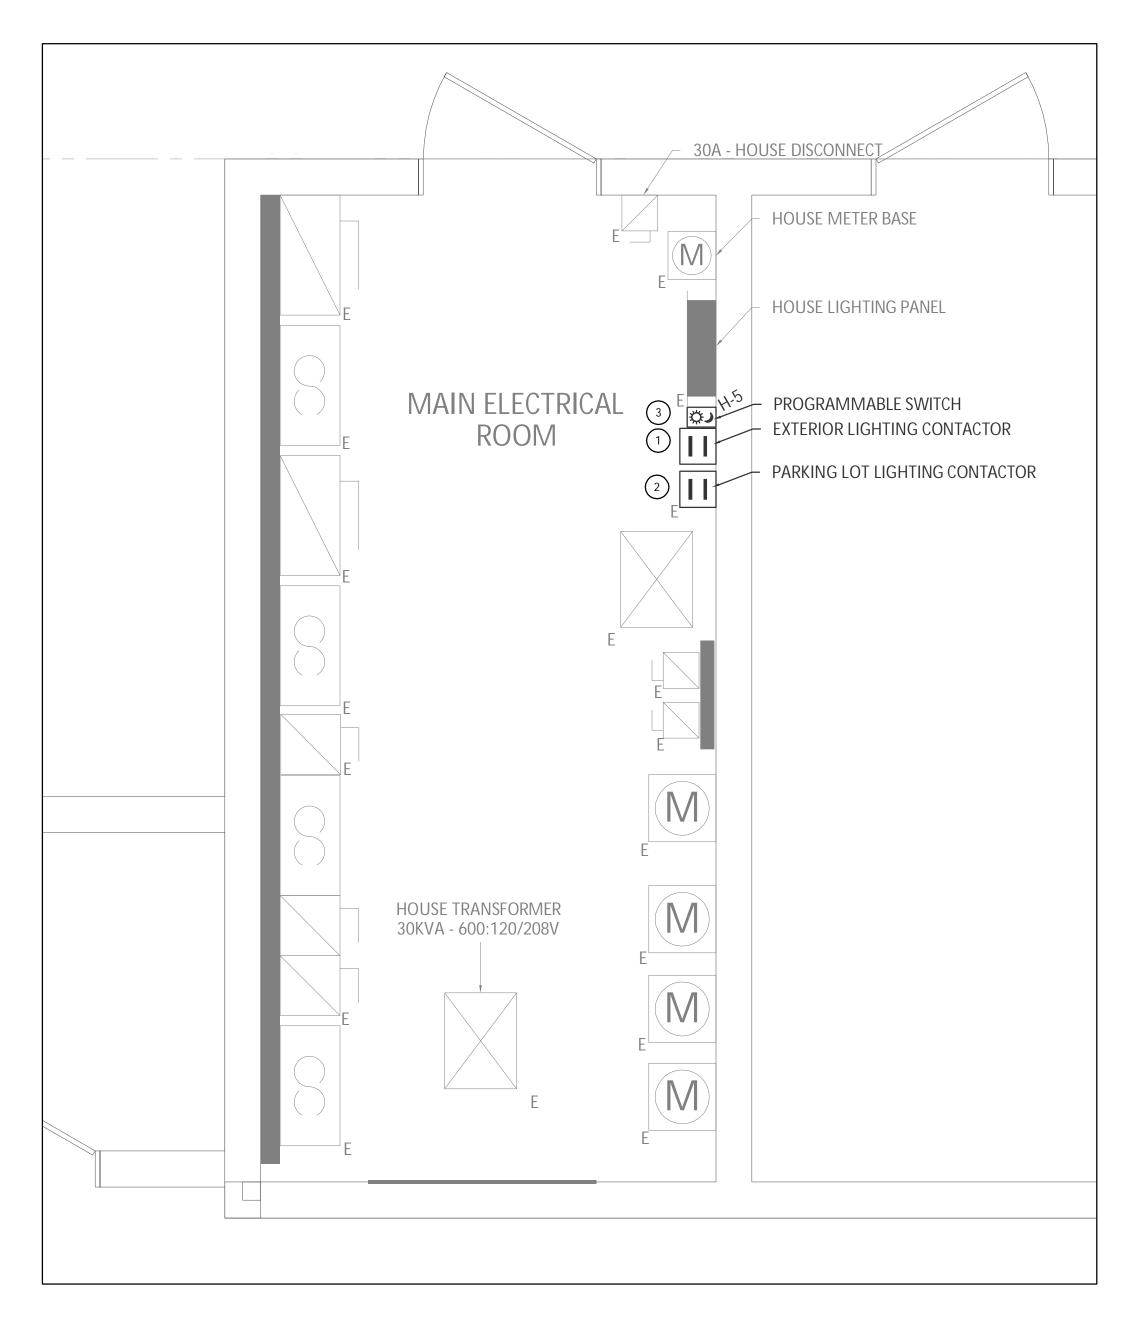

1 ELECTRICAL ROOM LAYOUT E3.0 SCALE: 1:20

KEY NOTES:

(1) Provide additional 3-pole 20A contactor if necessary to accommodate additional parking lot lighting circuits.

PROVIDE SEPARATE 4-POLE 20A CONTACTOR AND JUNCTION BOX FOR BUILDING EXTERIOR LIGHTING CIRCUITS.

(3) PROVIDE A 7-DAY SOLAR PROGRAMMABLE WALL SWITCH (HONEYWELL CAT# PLS750C) MOUNTED IN DUST TIGHT JUNCTION BOX.

MO	UNTING:	SURFACE			VO	LTAGE	120	0/208V				BUS RATING:	225 A
PAN	IEL LOCATION:	MAIN ELE	ECTRICAL R	ROOM	PHASES		3					FED FROM: 'MAIN ELECTRICAL ROOM'	
LOA	AD SERVING:	EXTERIOF	R LIGHTING	ì	WI CIF	re RCUITS	4 30					INTERRUPTING CAPACITY:	14,000 A
	LOAD											LOA	۸D
CT.			BRKR.		kVA				kVA		BRKR.		(
IO.	DESCRIPTION		SIZE	Α	В	С		Α	В	С	SIZE	DESCRIPTION	
1	NW EXTERIOR LIGHTING			0.60				-					
3	EAST EXTERIOR LIGHTING	3			0.60				-				
5	DECORATIVE CORNER LIC	GHTING				-				-			
7	PARKING LOT LIGHTING			1.04				-					
9	PARKING LOT LIGHTING				1.04				-				
11	PARKING LOT LIGHTING					1.04				-			
13	VISIONS STORE FRONT LI	GHTING		0.40				-					
15					-				-				
17						-				-			
19				-				-					
21					-				-				
23						-				-			
25				-				-					
27					-				-				
29						-				-			
				2.04	1.64	1.04		-	-	-			


	LIGHTING FIXTURE SCHEDULE							
NO.	GENERAL DESCRIPTION	MOUNTING	LOCATION	VOLTAGE	LAMPS	SPECIFICATION/COMMENTS		
A	QUAD POLE ARM MOUNT LED	POLL MOUNT AT 18'	PARKING LOT	120	(1x) 130W LED	KEENE CAT# GL1843130LACWUNIVBLP		
В	LED EXTERIOR WALL MOUNT FIXTURE	WALL MOUNTED AT 8'-0" A.F.F.	VISIONS STORE FRONT	120	(1x) 50W LED	KEENE CAT# 121250LACWUNIV		
C	LED EXTERIOR WALL PACK	WALL MOUNTED AT 12'-0" A.F.F.	EXTERIOR PERIMETER	120	(1x) 150W LED	KEENE CAT# FPL08UB0546KH2		
D	WALL SCONCE	WALL MOUNTED AT 8'-0" A.F.F.	SW CORNERS	120	-	ELECTRICAL CONTRACTOR TO PROVIDE CASH ALLOWANCE OF \$500 PER FIXTURE.		

ELECTRICAL SYMBOLS LEGEND
ROUND RECESS MOUNTED LIGHT FIXTURE
ROUND WALL MOUNTED LIGHT FIXTURE
POLE MOUNTED LIGHT FIXTURE
LIGHTING CONTACTOR
DIGITAL PROGRAMMABLE TIMECLOCK
WALL MOUNTED JUNCTION BOX
KEY NOTE TAG
LIGHT FIXTURE TAG
EXISTING DEVICE TO BE REMOVED
EXISTING DEVICE TO REPLACED WITH NEW DEVICE



CONSULTANT



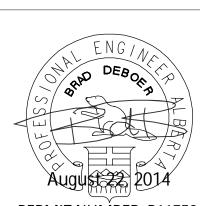

	Р	ERMIT NUMBER: P11753		
3	2014-08-22	Issued for Building Permit	BS	BdB
2	2014-08-22	Issued for Pricing	BS	BdB
1	2014-08-18	Issued for Review	BS	BdB
NO.	YY-MM-DD	REVISION / DRAWING ISSUE	DRAWN	REVIEV

CONSTRUCTION MANAGER



THIS DRAWING, AS AN INSTRUMENT OF SERVICE IS THE PROPERTY OF KEDDIE ARCHITECTURE INC, THE COPYRIGHT IN THE SAME BEING RESERVED TO THEM. NO REPRODUCTION IS ALLOWED WITHOUT THE PERMISSION OF KEDDIE ARCHITECTURE INC AND WHEN MADE MUST BEAR ITS NAME. THIS DRAWING IS NOT TO BE SCALED. THE CONTRACTOR IS TO VERIFY DIMENSIONS AND DATA NOTED HEREIN WITH THE CONDITIONS ON SITE AND IS RESPONSIBLE FOR REPORTING ANY DISCREPANCY TO KEDDIE ARCHITECTURE INC FOR ADJUSTMENT.

EXTERIOR LIGHTING PLAN

24 2119 50th AVENUE RED DEER, AB

DRAWING TITLE

SCHEDULES I

DRAWING ISSUED

ISSUED FOR BUILDING PERMIT/PRICING

PROJECT NO.	PLOT DATE	
14019.10	SCALE	1:100
DRAWING NO.		

E3.0

REVISION