


2 ROOF PLAN
1/8" = 1'-0"

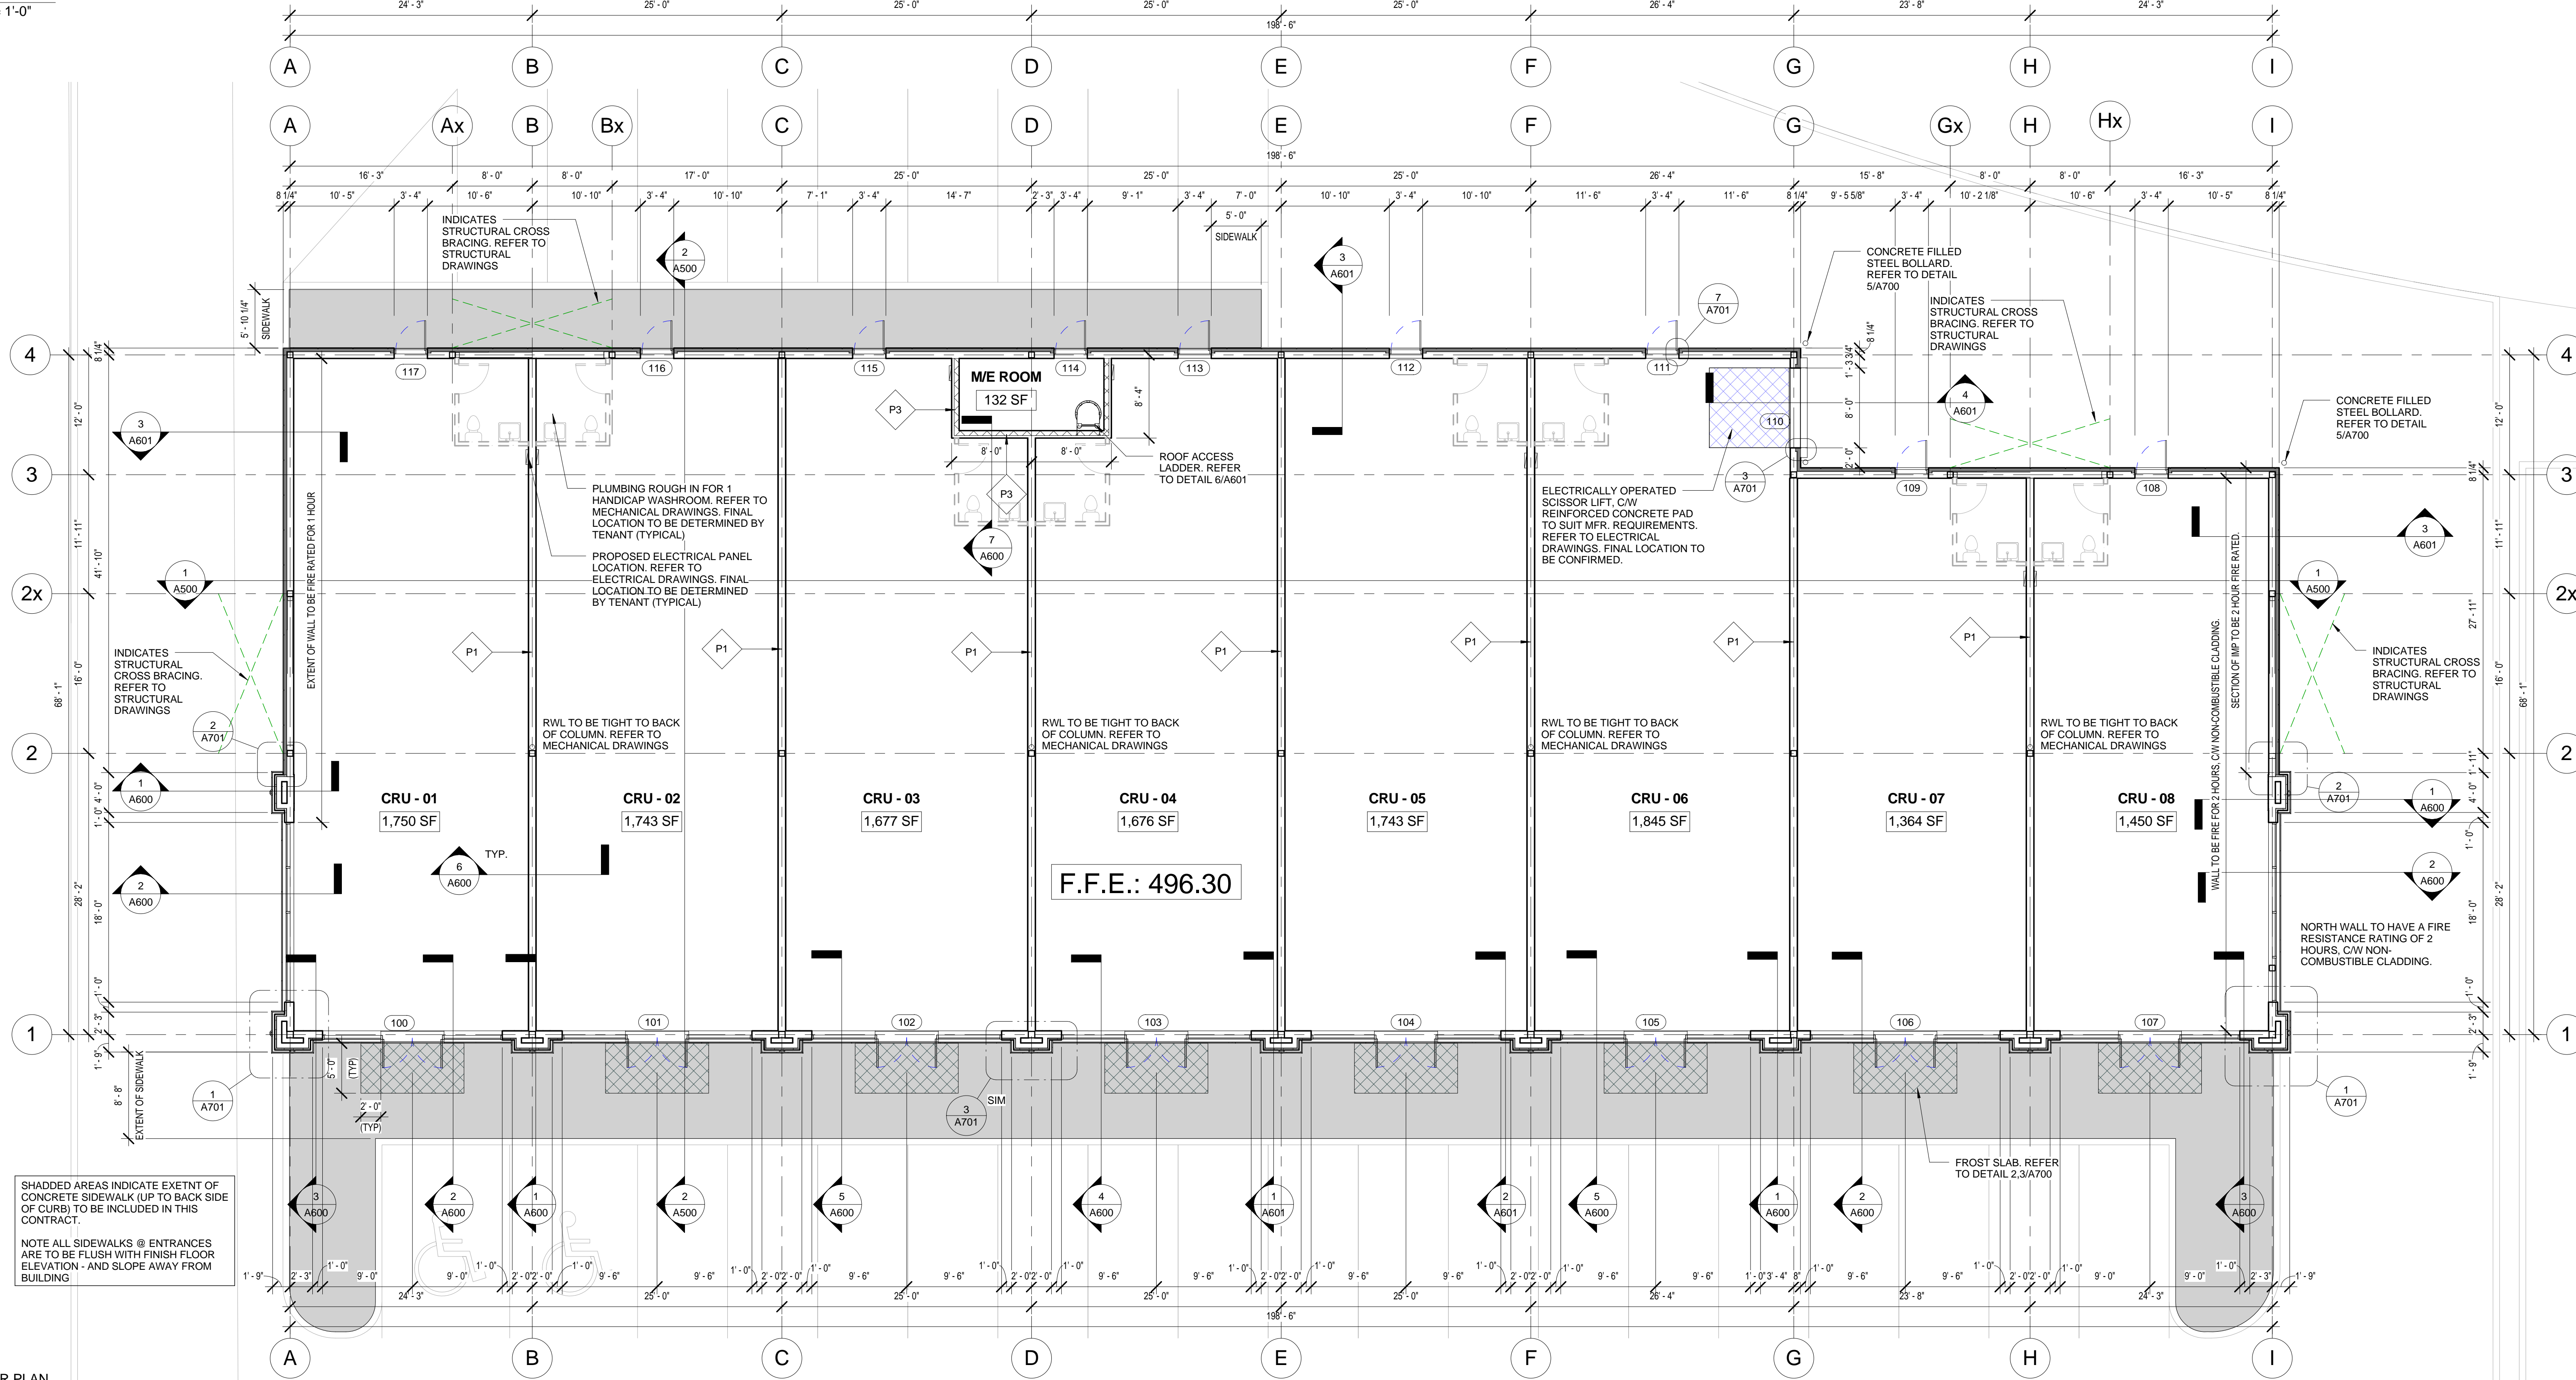

1 FLOOR PLAN
1/8" = 1'-0"

SHADDED AREAS INDICATE EXENT OF CONCRETE SIDEWALK (UP TO BACK SIDE OF CURB) TO BE INCLUDED IN THIS CONTRACT.
NOTE ALL SIDEWALKS @ ENTRANCES ARE TO BE FLUSH WITH FINISH FLOOR ELEVATION - AND SLOPE AWAY FROM BUILDING

This drawing, as an instrument of service, is provided to the project of record for the use of the contractor and is not to be used for any other project without the written consent of the architect. The architect shall not be responsible for any errors or omissions in this drawing or any other drawings or specifications prepared by the contractor or any other party. The contractor shall be responsible for obtaining all necessary permits and for complying with all applicable laws, codes, and regulations. The architect shall not be responsible for any delays or cost overruns caused by the contractor or any other party.

1	AUG 19 2024	ISSUED FOR PERMIT	JAM
2			
3			
4			

TURNER FLEISCHER
TURNER FLEISCHER ARCHITECTS INC.
49 Lowell Road, Toronto, ON Canada M5S 1B7
Phone: (416) 461-2222 Fax: (416) 461-4707
turnerfleischer.com

Project: **FAITHFULL AVENUE**
SARASOTON, SARASOTHEWAN

Drawing Name: **FLOOR AND ROOF PLAN**

Plot No: 09.166 Date: 08/19/24
Drawn by: Author Scale: 1/8" = 1'-0"
Checked by: Checker

Drawing No: **A200**

T:\Projects\2024\190724\190724_01\190724_01_01.dwg