

Seals


Consultants

THIS DRAWING AND DESIGN MAY NOT BE USED ON OTHER PROJECTS WITHOUT WRITTEN PERMISSION FROM GENIVAR


- NOTES:
1. CONTRACTOR TO LOCATE AND PROTECT ALL EXISTING UNDERGROUND AND SURFACE UTILITIES.
  2. ALL MATERIALS AND INSTALLATION SHALL BE IN ACCORDANCE WITH THE CITY OF SASKATOON STANDARD CONSTRUCTION SPECIFICATIONS, 2010 EDITION.
  3. REMOVE ALL TOPSOIL/VEGETATION ON SITE.
  4. DISPOSE OF ALL EXCESS MATERIAL OFF SITE.
  5. PROVIDE A ONE YEAR WARRANTY ON ALL MATERIAL AND WORKMANSHIP.

**LEGEND**

- ⊙ PROPOSED CB
- ⊕ EXISTING CB
- ⏏ CURB STOP
- ⚡ FIRE HYDRANT & VALVE
- + EXISTING ELEVATION
- x PROPOSED ELEVATION
- PROPOSED OVER-LAND DRAINAGE FLOW DIRECTION

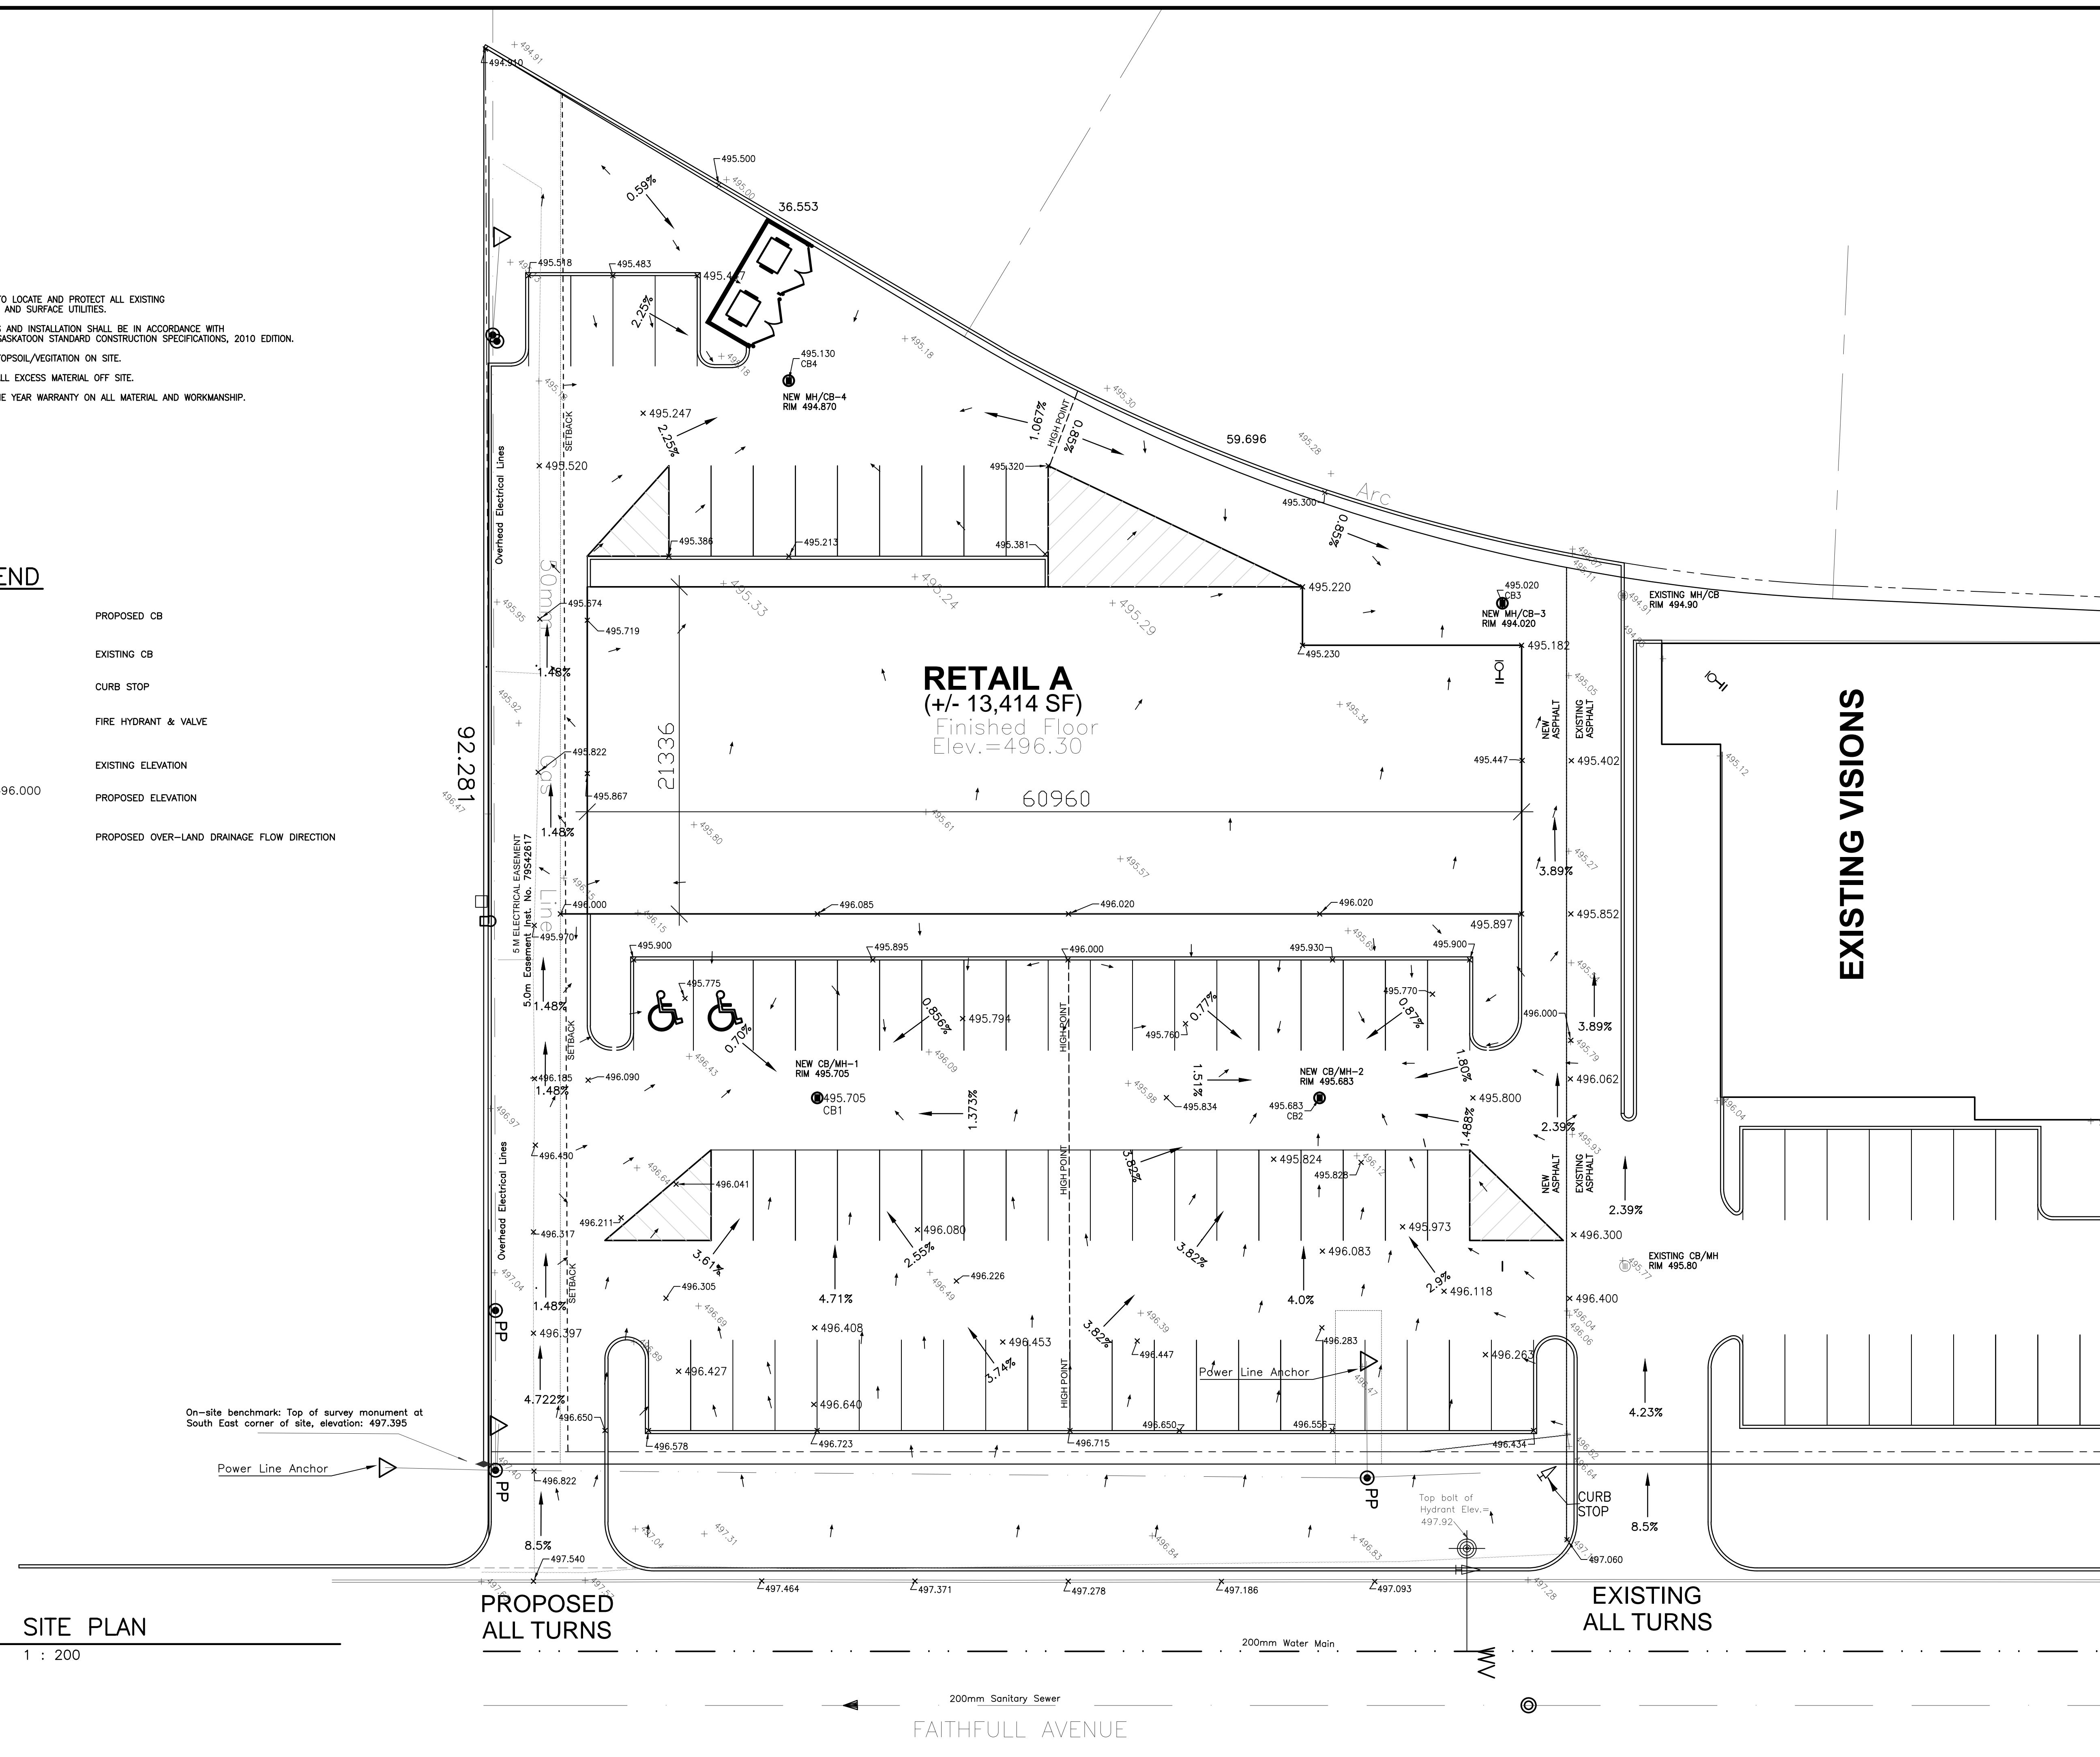

**SITE PLAN**  
1 : 200

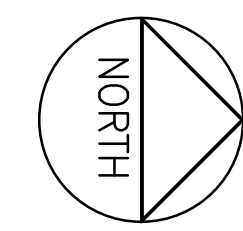

ISS.	REV.	DATE	APP.	DESCRIPTION
A		08/12/10		ISSUED FOR BUILDING PERMIT

Project  
**VISIONS REALITY  
PARKING LOT**

SASKATOON SASKATCHEWAN

**CIVIL**

Drawing Title  
**PARKING LOT GRADING PLAN**

DESIGNED	FOS	APPROVED	
DRAWN	FOS	SCALE	1:200
CHECKED	RJW	DATE	08/08/2010
PROJECT NO.	101-14796-00	DRAWING NO.	C-101
		REV	A