

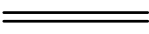

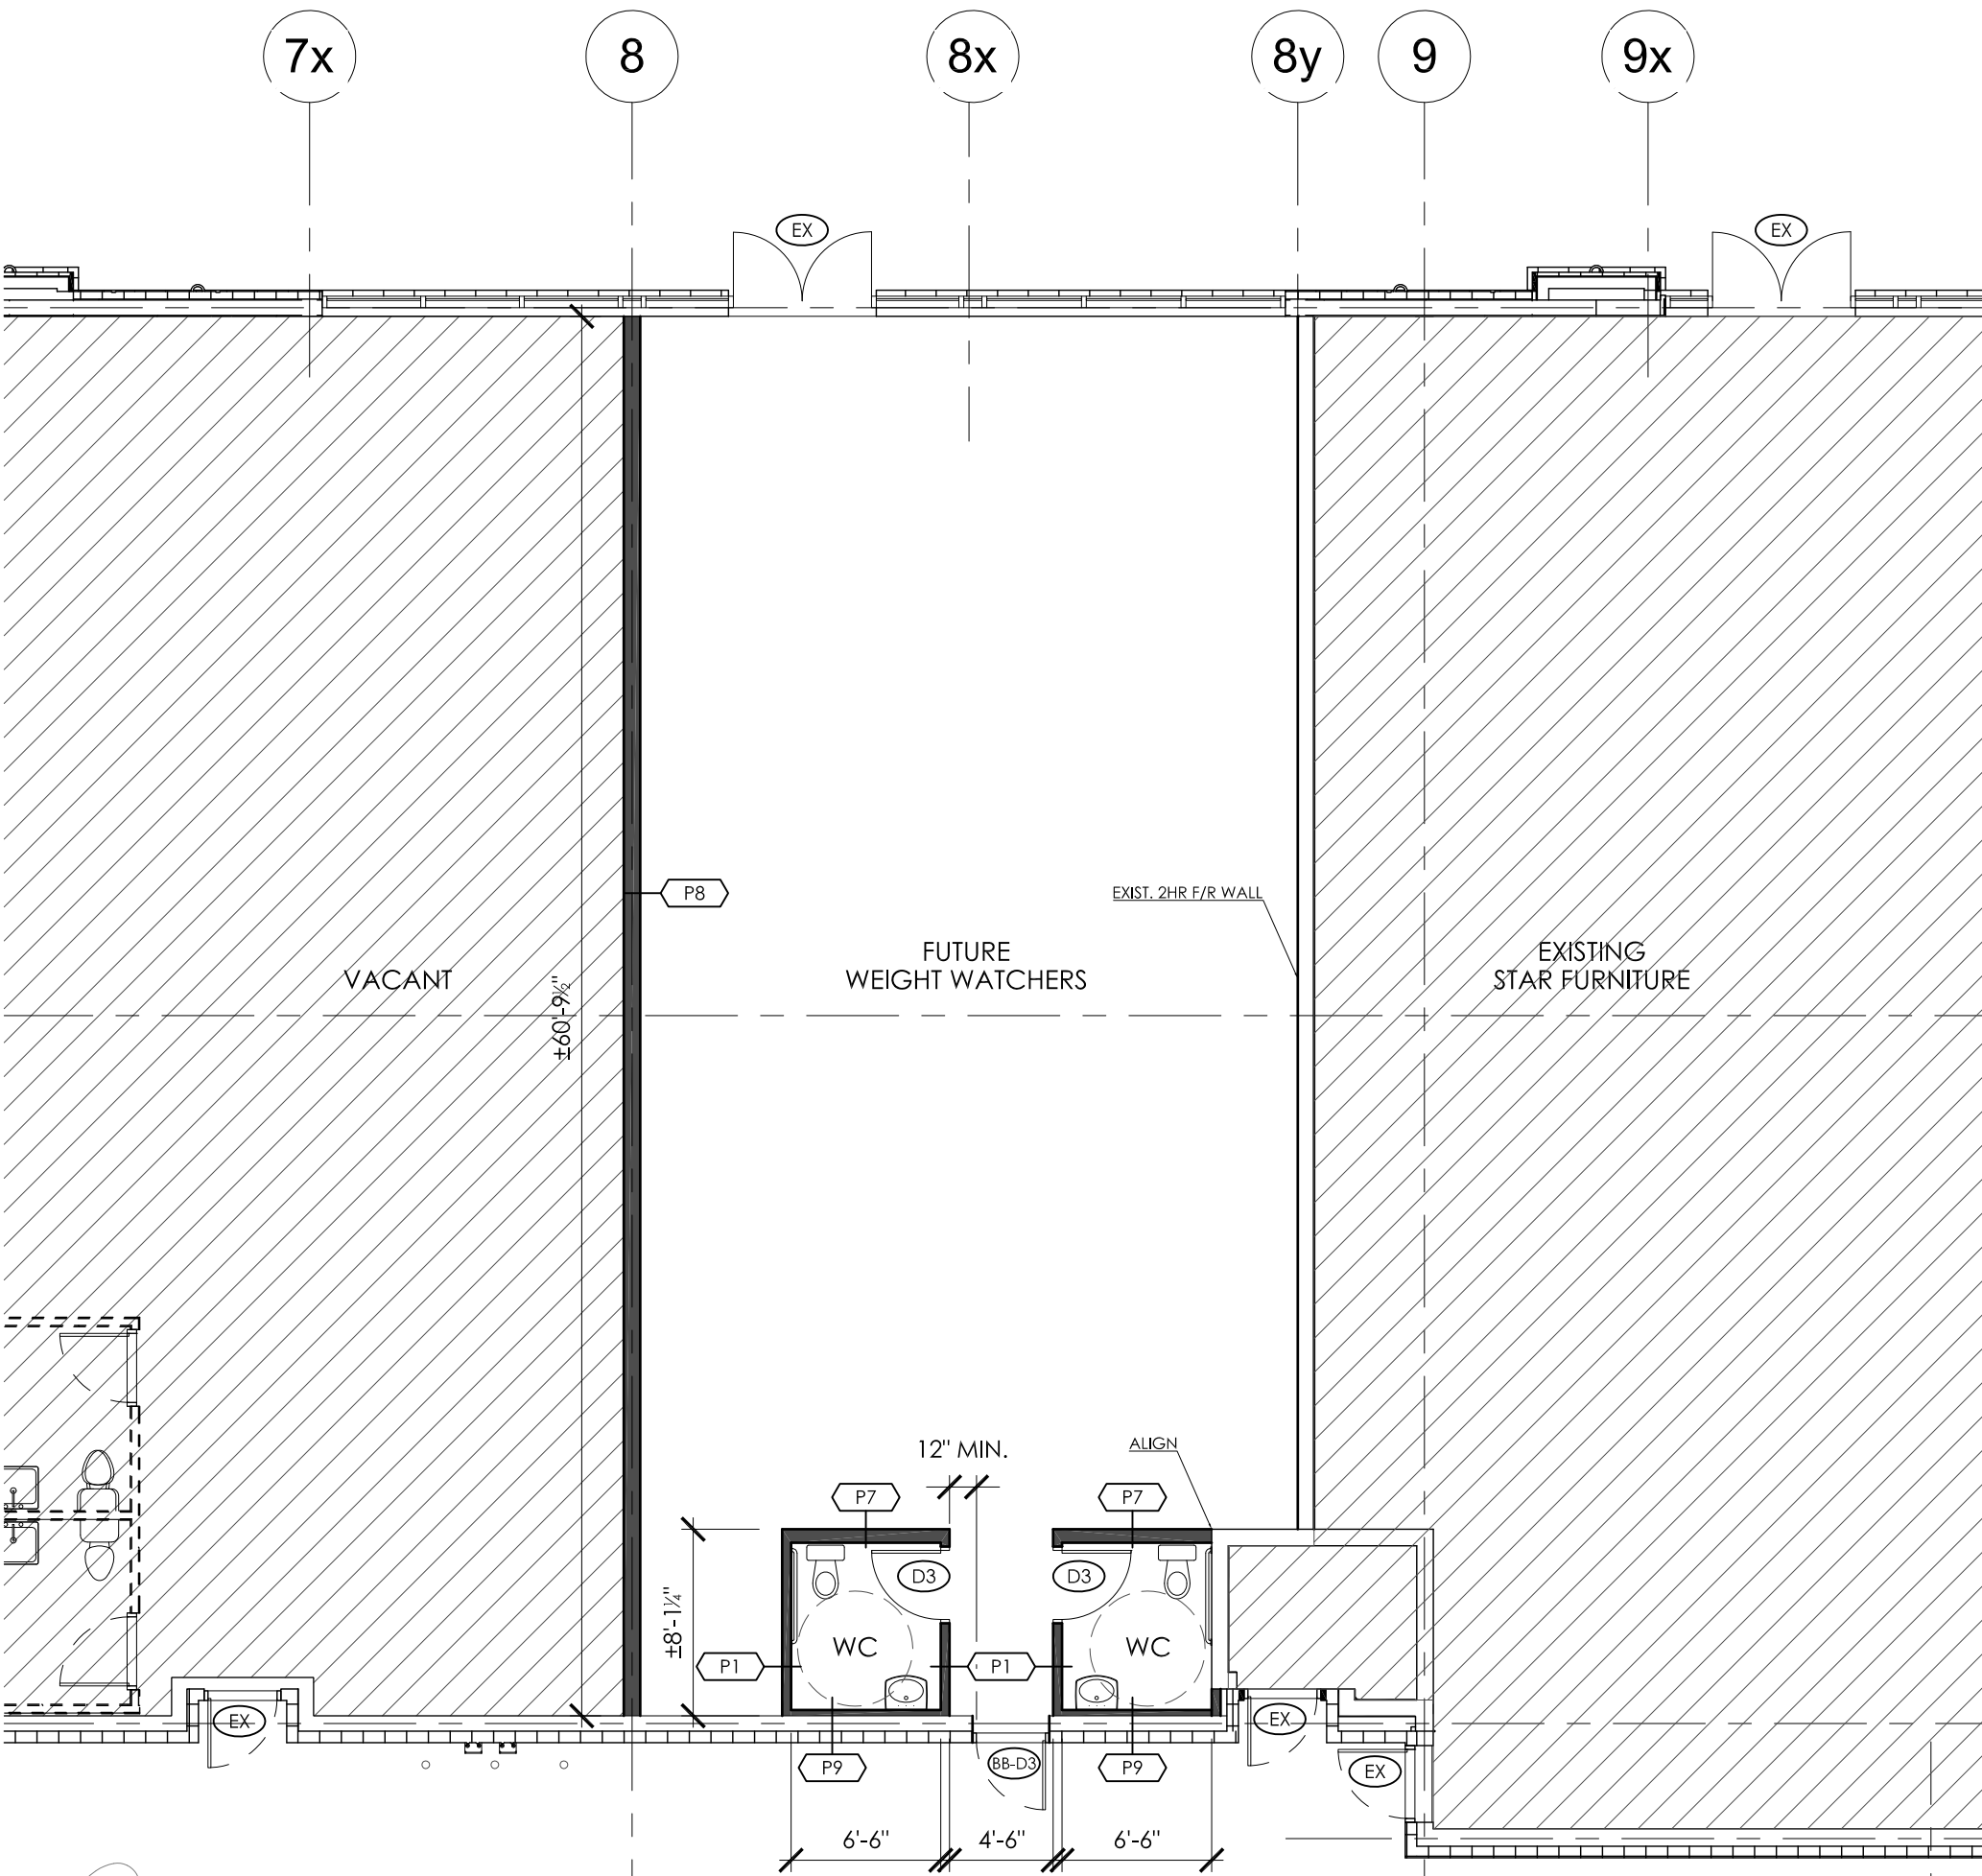



CONSTRUCTION LEGEND	PARTITION TYPES LEGEND	DOOR TYPES LEGEND
<p> N.I.C. DENOTES AREA NOT IN CONTRACT</p> <p> DENOTES CONSTRUCTION AREA</p> <p> EXISTING PARTITION TO REMAIN</p> <p> NEW PARTITION</p> <p>NOTE: ENSURE ADEQUATE BACKING FOR ALL WALL MOUNTED ACCESSORIES AND HARDWARE</p>	<p>P1 NEW GYPSUM BOARD PARTITION TYPE P1</p> <ul style="list-style-type: none"> • 1/2" GYPSUM BOARD • 6" 20ga STEEL STUDS @16" O.C. c/w BATT INSULATION TO U/S OF ROOF DECK (± 18') • 1/2" GYPSUM BOARD <p>P7 NEW GYPSUM PLUMBING PARTITION TYPE P7</p> <ul style="list-style-type: none"> • 1/2" GYPSUM BOARD • 6" 20ga STEEL STUDS @16" O.C. c/w BATT INSULATION TO U/S OF ROOF DECK (± 18') • 1/2" GYPSUM BOARD <p>P8 NEW 2 HR F/R PARTITION TYPE P1: ULC Des U419</p> <ul style="list-style-type: none"> • 2 LAYERS - 5/8" TYPE X GYPSUM BOARD • 8" 20ga STEEL STUDS @16" O.C. TO U/S OF ROOF DECK (± 18') c/w BATT INSULATION (DOUBLE TRACK @ TOP; GWB SEALED TO U/S DECK W/ COMPRESSIBLE NON COMBUSTIBLE FILLER) • 2 LAYERS - 5/8" TYPE X GYPSUM BOARD <p>P9 NEW GYPSUM PARTITION TYPE P9</p> <ul style="list-style-type: none"> • 1/2" GYPSUM BOARD • 2 1/2" 20ga STEEL STUDS @16" O.C. TO 6" ABOVE CEILING 	<p>NOTE: REFER TO VISIONS SPEC BOOK FOR COMPLETE SPECIFICATIONS</p> <p>BB-D3 NEW DOOR- SINGLE DOOR (EXTERIOR - NO MAGLOCK)</p> <ul style="list-style-type: none"> • 3'-0"W x 7'-0"H x 1 3/4" THICK • PRESSED STEEL c/w WELDED FRAME; PAINTED FINISH • BB-H1; BB-H2; BB-H4; BB-H5; BB-H6; BB-H7 <p>D3 NEW DOOR - SINGLE DOOR</p> <ul style="list-style-type: none"> • 3'-0"W x 7'-0"H x 1 3/4" THICK • SOLID CORE HARDBOARD c/w KNOCK DOWN FRAME • PAINTED FINISH • H1; H8; H10; H11 <p>EX EXISTING DOOR TO REMAIN</p>



1 DEMISING WALL PLAN
 A1 SCALE: 1/8" = 1'-0"

 keddie architecture inc <small>suite 303, 228 - 17 street west calgary ab t2 4n4</small>	Project: Weight Watchers Demising Plan Unit C102, 20670 Langley Bypass Langley, BC V3A 6K9	Legal Address: LT 1 DL 308 NWD PL BCP5654	Drawing Name: DEMISING WALL + BASE BLDG PLAN		
			Date: 18 APRIL 2012	Job #: 1010	Scale: 1/8" = 1'-0"