


LIGHTING EQUIPMENT SCHEDULE

FIXTURE A: FLOOR AREA / C/W 3 X T5 F PLL AND 40 W/Rs WATT LAMPS, VALUELIGHT-N O --2 × 4R EQUALS APPROVED. 6F54-120.

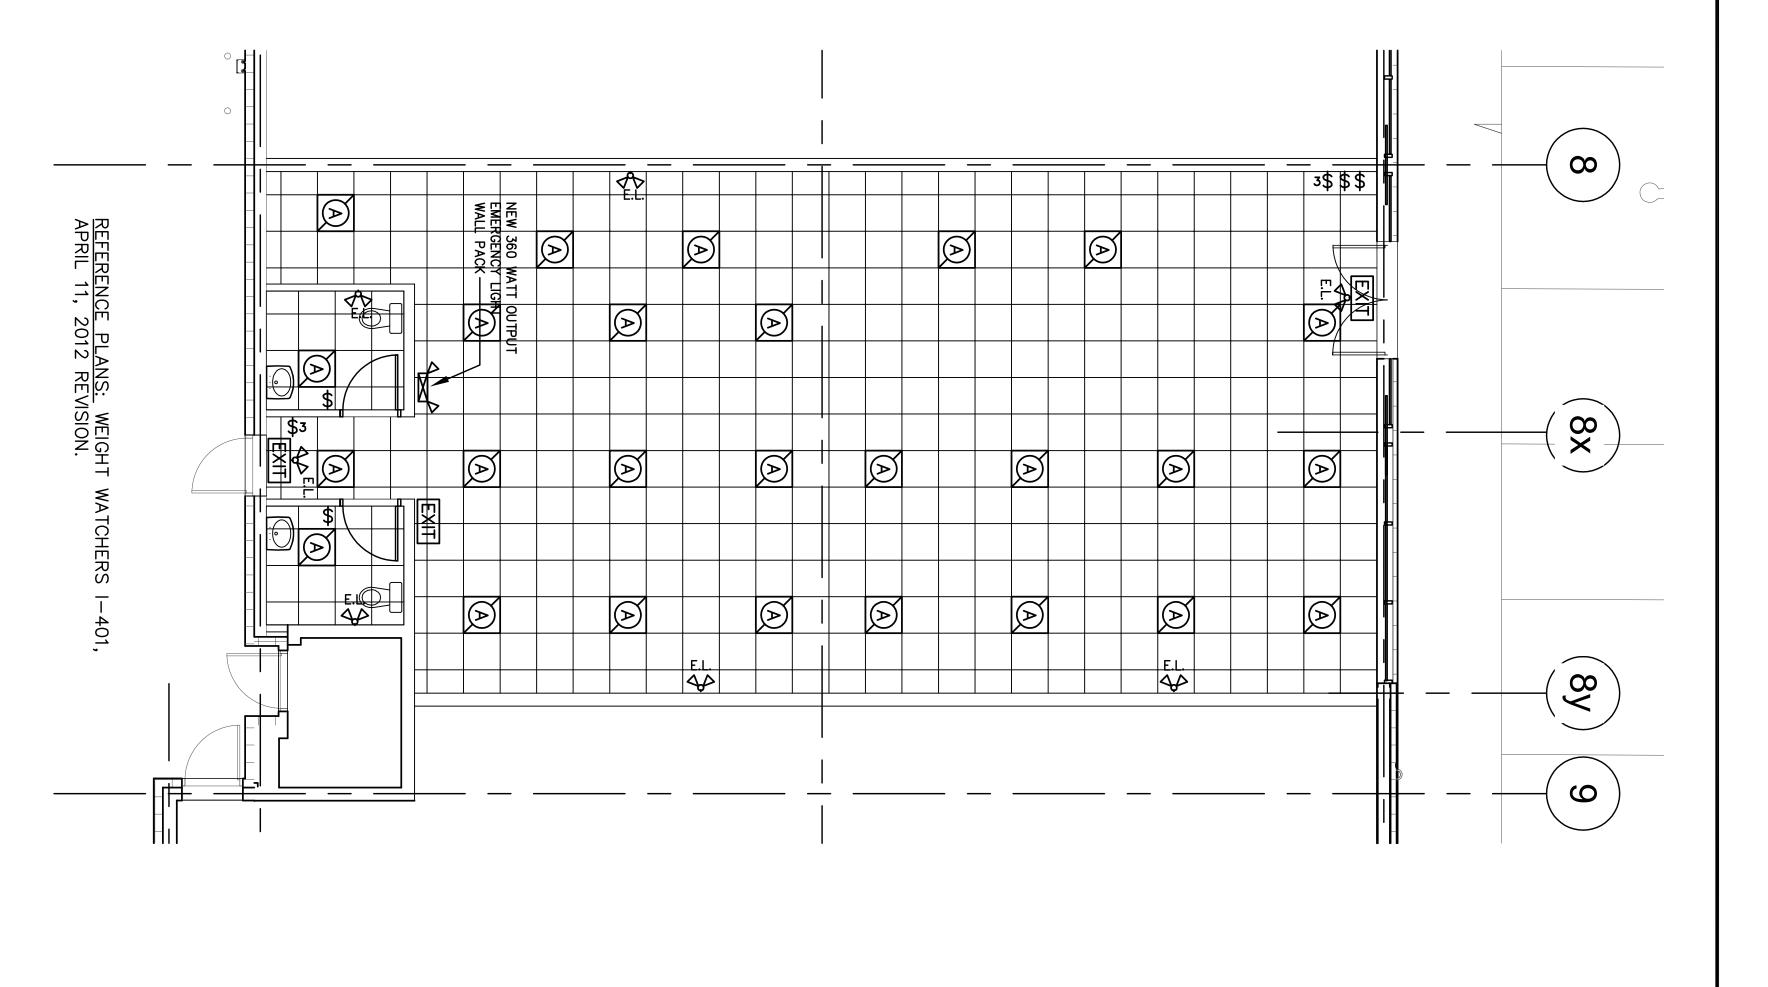

DRAWING REVIEW:

DRAWINGS MUST NOT BE SCALED. THE CONTRACTOR MUST CROSS-REFERENCE ALL ARCHITECTURAL, STRUCTURAL, FOUNDATION, ELECTRICAL AND MECHANICAL DRAWINGS AND VERIFY ALL DIMENSIONS, DRAWINGS AND SPECIFICATIONS ON SITE, ANY DISCREPANCIES MUST BE REPORTED TO THE ARCHITECT/ENGINEER PRIOR TO PROCEEDING WITH ANY PART OF THE WORK.

COPYRIGHTS:

ALL DRAWINGS, DESIGNS AND RELATED DOCUMENTS ARE THE PROPERTY OF THE ENGINEERS, PROTECTED BY COPYRIGHT AND MUST BE RETURNED ON REQUEST. REPRODUCTION OF DRAWINGS AND DOCUMENTS IN PART OR IN WHOLE IS FORBIDDEN WITHOUT THE ENGINEERS' PERMISSION. DRAWINGS AND DOCUMENTS ARE TO BE USED ONLY FOR THE PURPOSE FOR WHICH THEY ARE ISSUED AND ARE NOT TO BE USED FOR CONSTRUCTION UNLESS SIGNED BY THE ENGINEER.

PLANS EXAMINATION:
PLANS EXAMINATION:

BY THE AUTHORITY HAVING JURISDICTION. THIS AUTHORITY, BASED ON APPRICABLE CODES, MAY REQUIRE REVISIONS AND/OR ADDITIONS AND THIS MAY RESULT IN EXTRA COSTS. THESE COSTS ARE UNFORESEEN AND THEREFORE, ARE THE RESPONSIBILITY OF THE OWNER AND/OR CONTRACTOR.

DESCRIPTION

FOR TENDER/BUILDING PERMIT

MATCH TO W.W. PLANS, APR 09, 12

CHANGED W/R TO ORIGINAL LAYOUT REVISIONS APR. 9, 12 APR. 12, 12 APR. 17, 12 DATE

. Lamontagne. P. Enç P.O. Box 2531 Didsbury, Alberta, TOM 0W0 Tel: (403) 703 6161 . Eng.

**7** 

MAIL: ralamont@shaw,ca

PROJECT

WEIGHT WATERS

UNIT C104, 20670 IANGLEY E
LANGLEY, BC, V3A6K9 TITLE **BYPASS** 

POWER

AND LIGHTING

PLAN

HTING

SCALE AS SHOWN PLOTTED: JOB #: 1204 DWG: COPIEI REVISION: DRAWING H  $\mathcal{N}$ NO.

DESIGN & INSTALL ALL MECHANICAL/ELECTRICAL SYSTEMS TO THE FOLLOWING CODES AND STANDARDS.

ALBERTA BUILDING CODE — 2006

ALBERTA FIRE CODE — LATEST EDITION

CANADIAN ELECTRICAL CODE — LATEST EDITION

NATIONAL BUILDING CODE — LATEST EDITION

NFPA—13 & ALL OTHER APPLICALBE NFPA

SECTIONS

CANADIAN PLUMBING CODE — LATEST EDITION

NATURAL GAS INSTALLATION CODE CGA—B149

SMACNA

FIELD REVIEW:

THE ENGINEERS HAVE BEEN RETAINED ONLY FOR PERIODIC SITE INSPECTIONS TO ENSURE GENERAL COMPLIANCE OF THE REVIEWED PORTIONS OF THE PROJECT TO THE CONTRACT DOCUMENTS.

SITE SAFETY:

THE ENGINEERS ASSUME NO RESPONSIBILITY FOR ON-SITE WORKER SAFETY FOR OTHER THAN THEIR OWN EMPLOYEES. THE OWNER AND/OR CONTRACTOR SHALL BEAR RESPONSIBILITY FOR SITE SAFETY AS PER THE OCCUPATIONAL HEALTH AND SAFETY ACT.