


(12) SEC 1 1/
(11) SEC 11) 1 1/
(10) WIN 3" =
ł
NN NOIS
SEE FLOOR PLAN FOR ROUGH CONFIRM ROUGH OPENING DIMENSION W/ OPENING SIZE
TRM ROUGH OF
ROUGH CONF
OR PLAN FOR F
SEE FLO OPENING
9 <u>ALL</u> 3" =

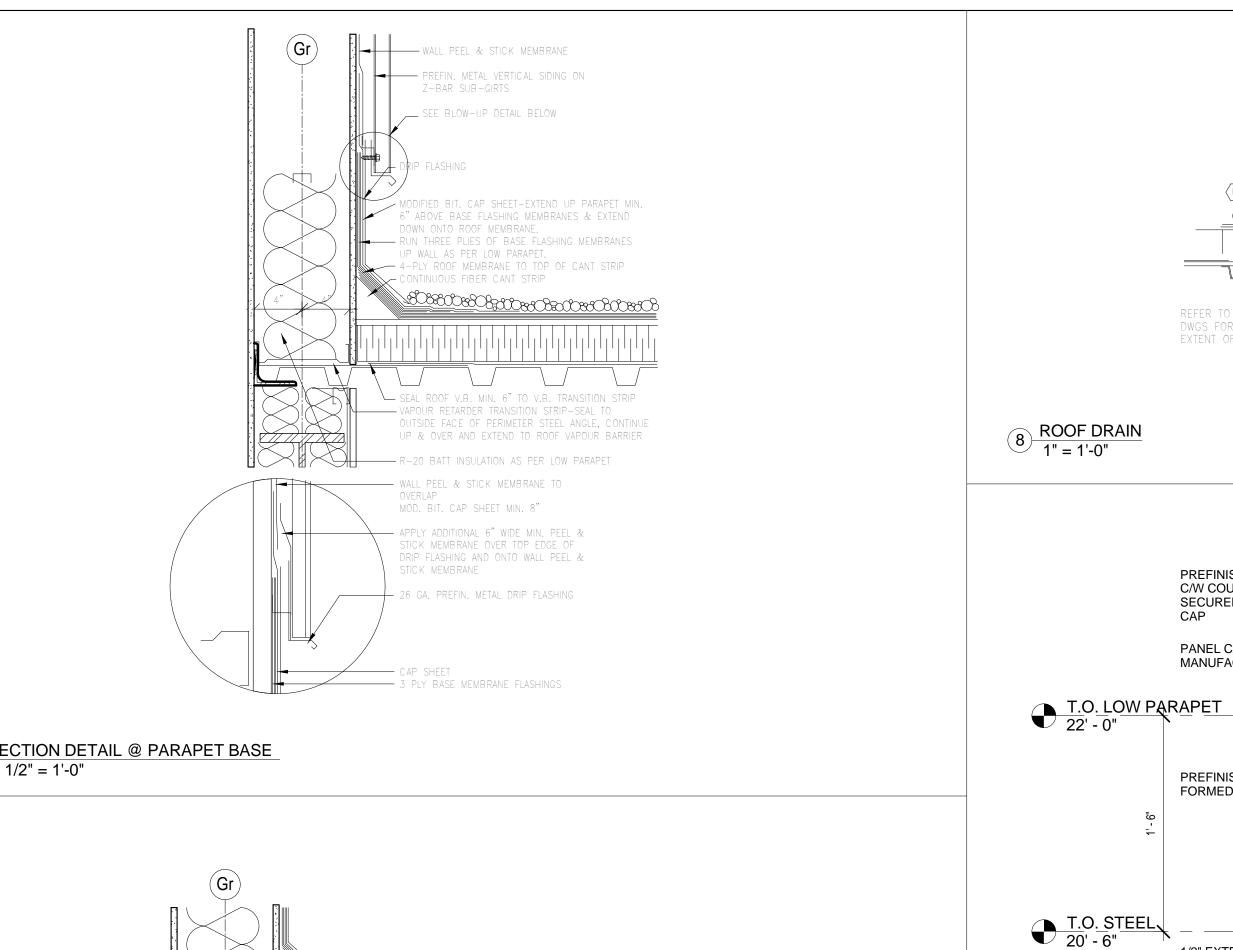


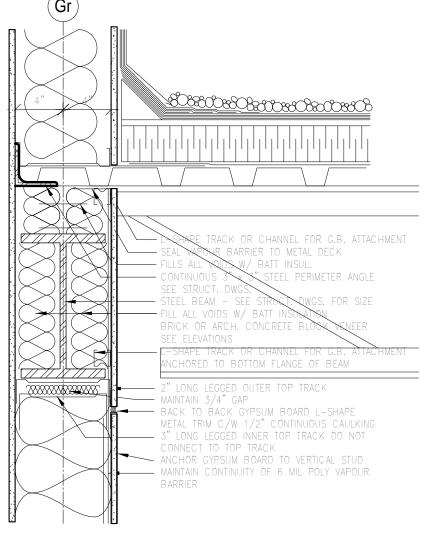

ECTION DETAIL @ TOP OF WALL 1/2" = 1'-0"

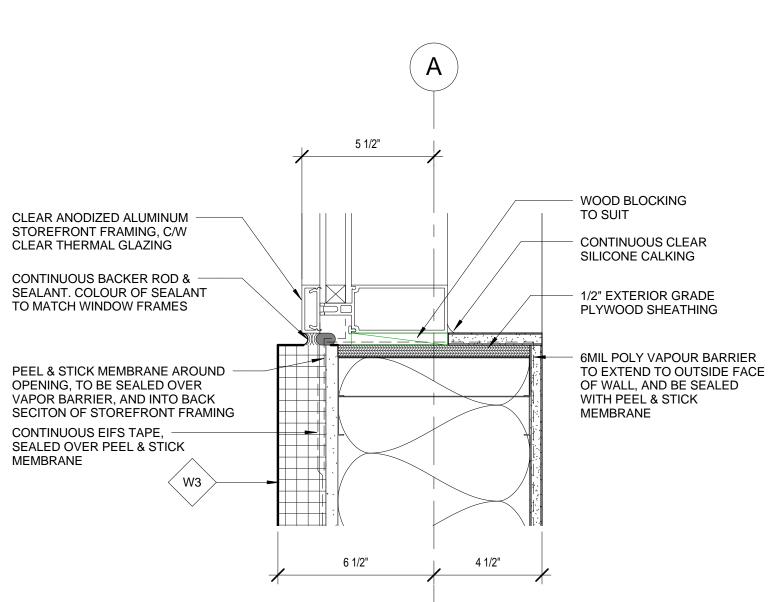

INDOW JAMB DETAIL

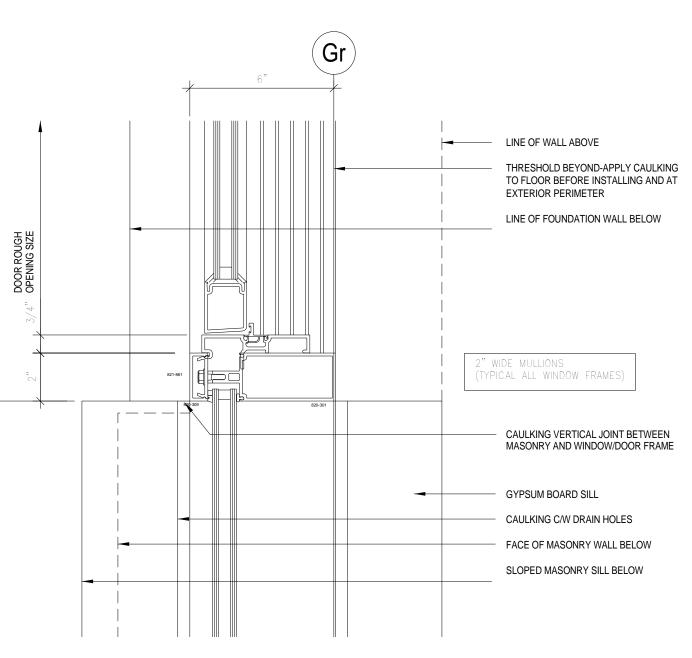


UMINUM ENTRANCE JAMB DETAIL = 1'-0"



 \bigcirc

7 SCUPPER DETAIL 1 1/2" = 1'-0"

6 HVAC CURB 1 1/2" = 1'-0"

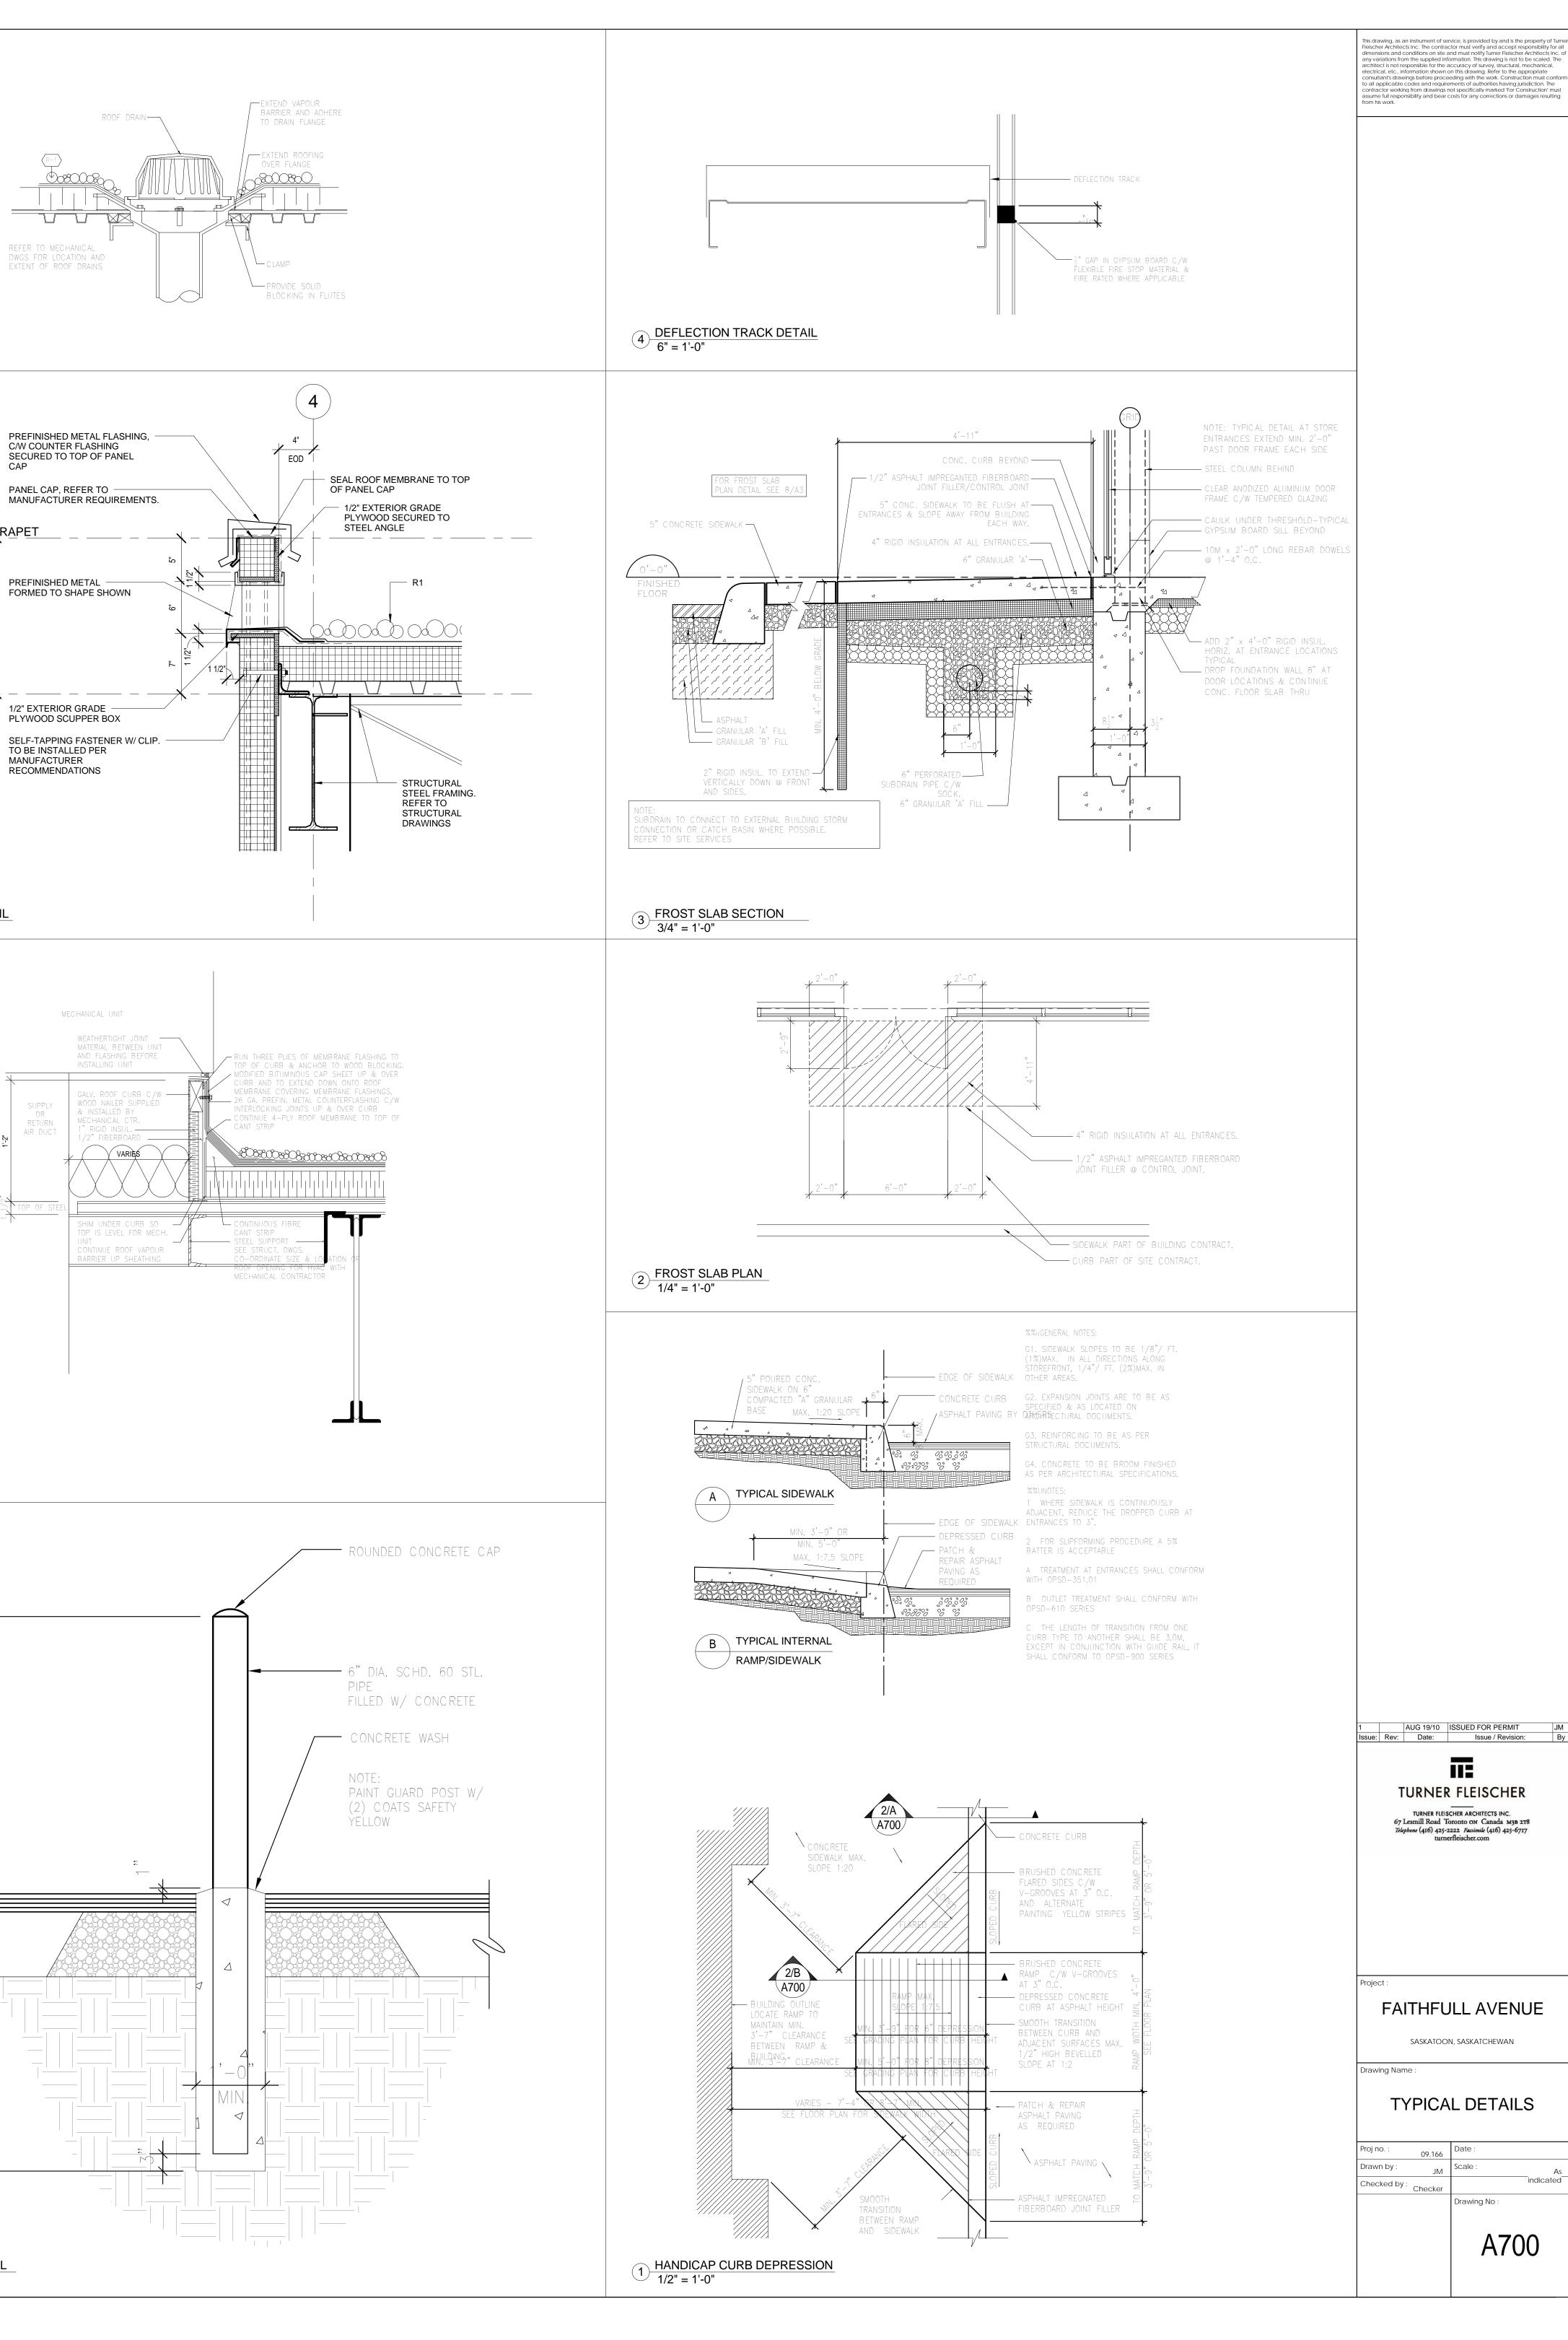

vproj\09166\09166-15. REVIT\09-