
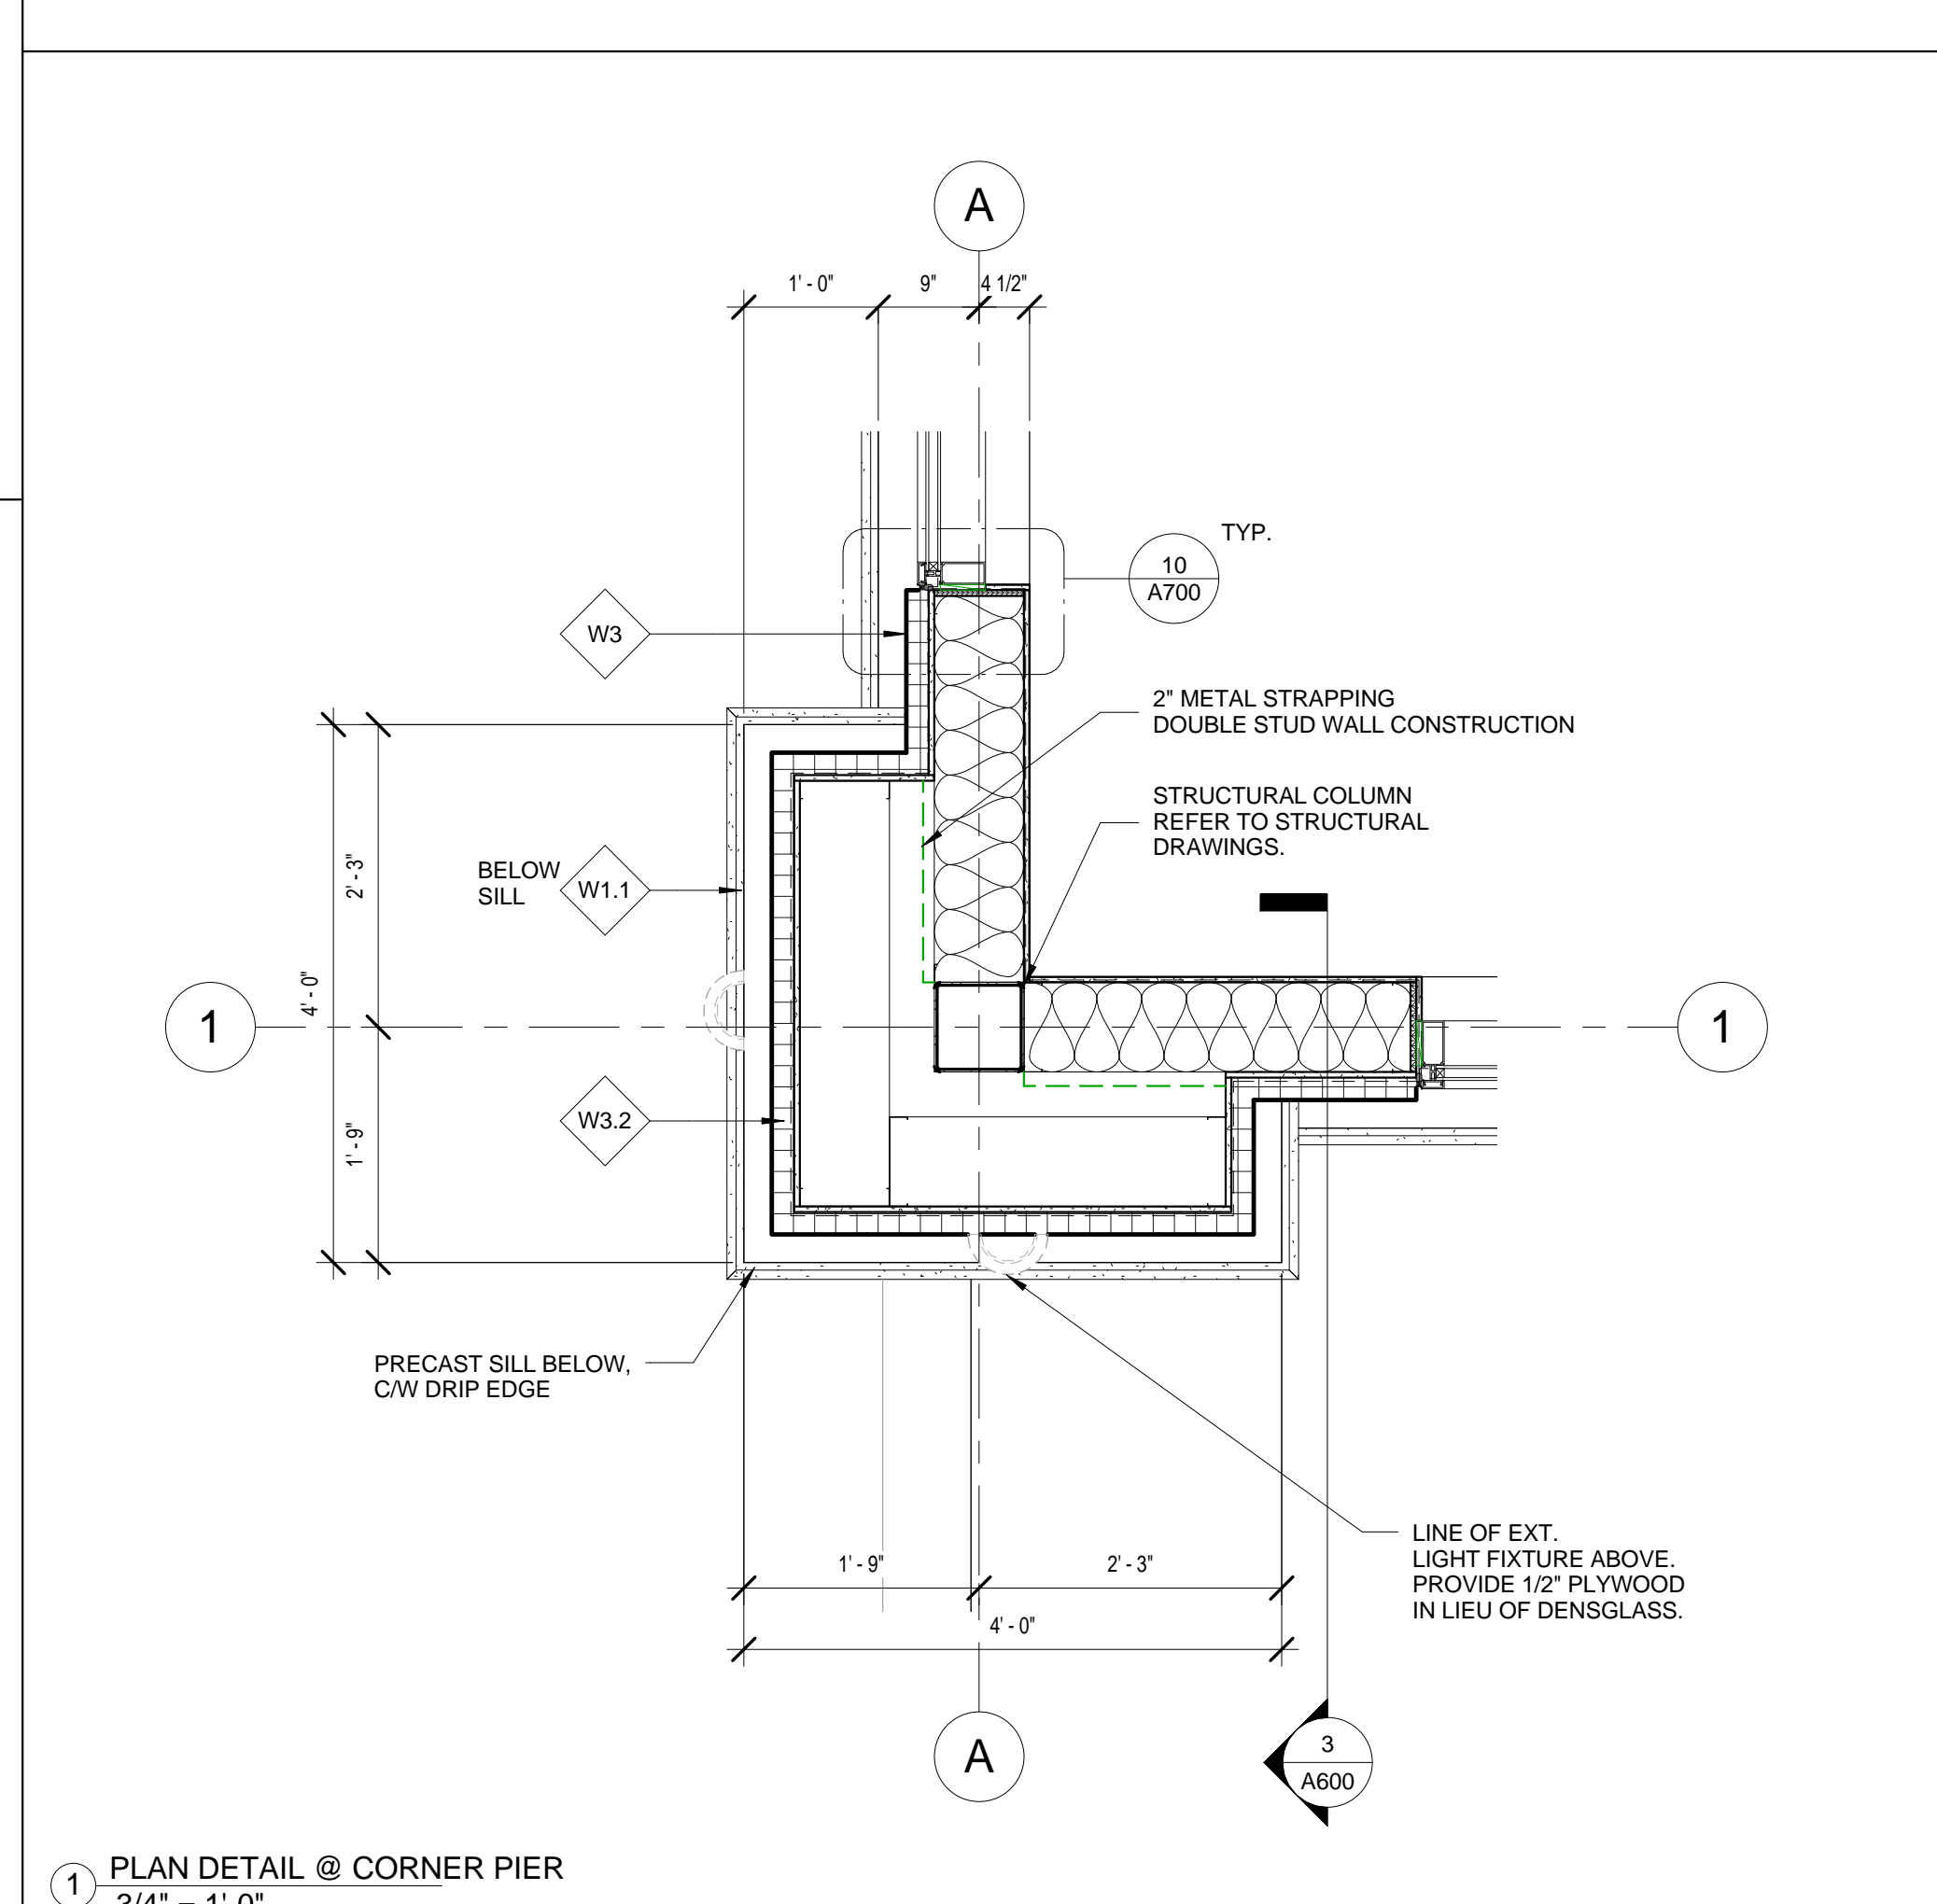
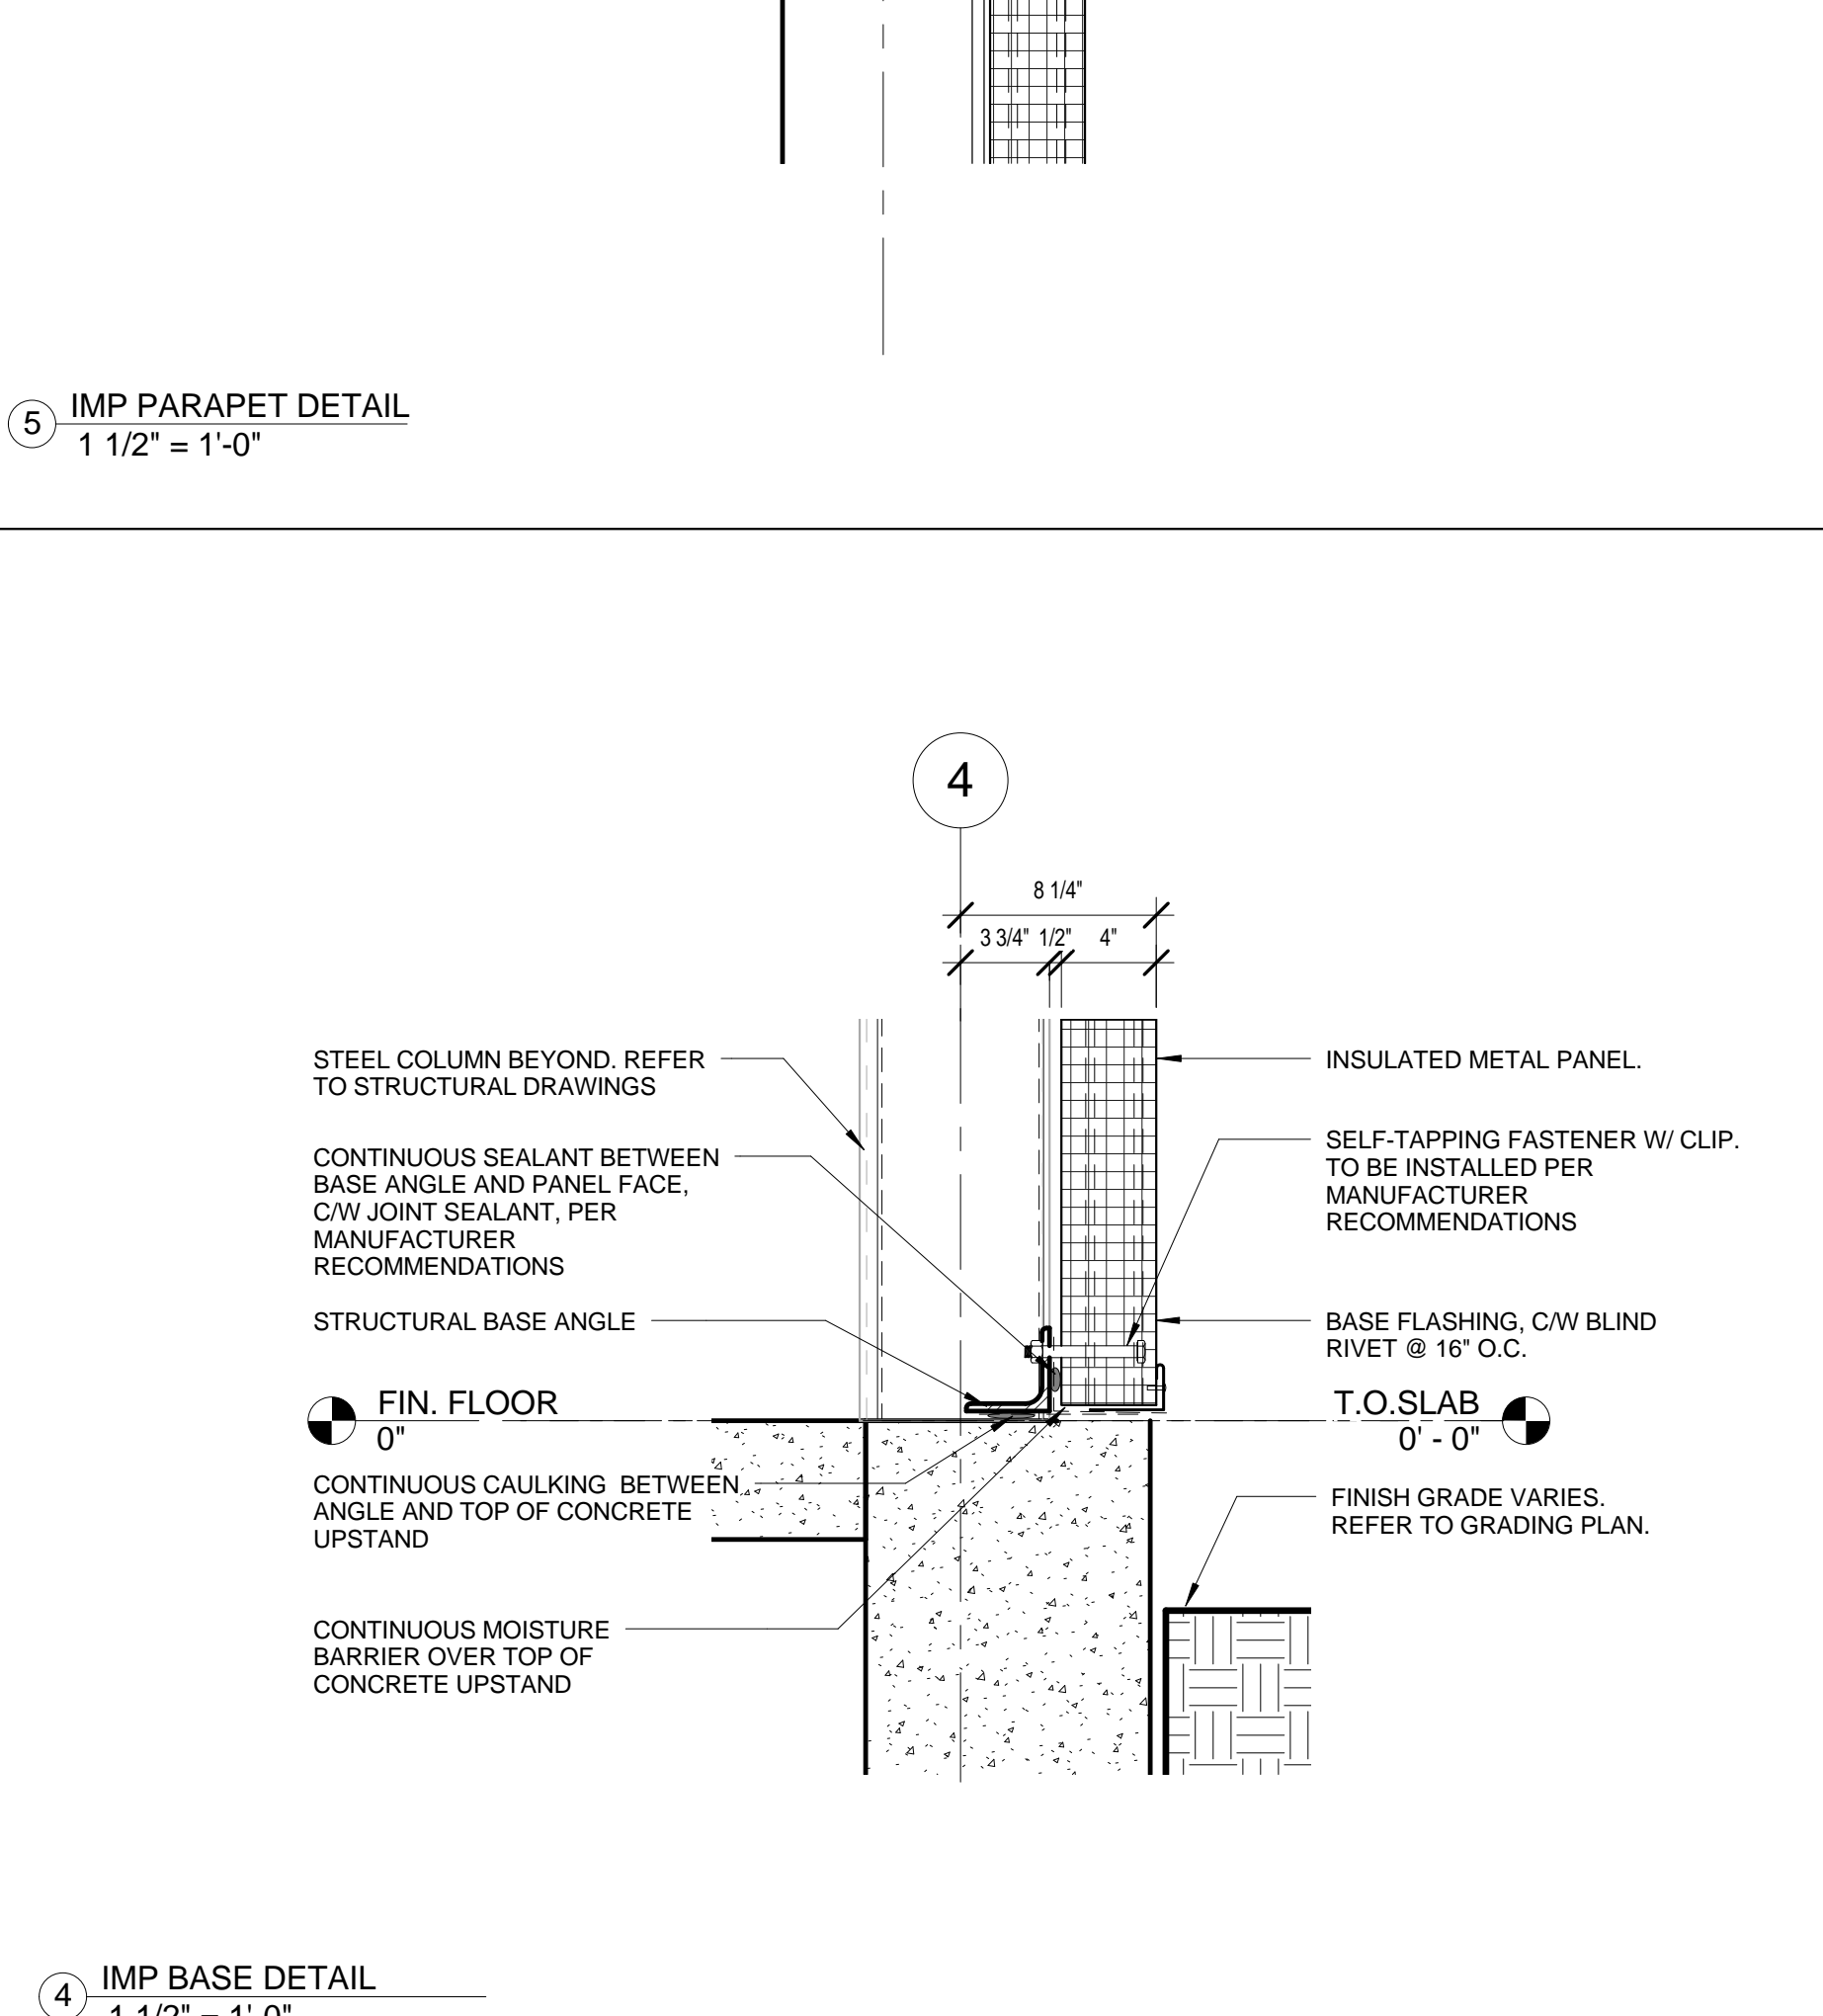
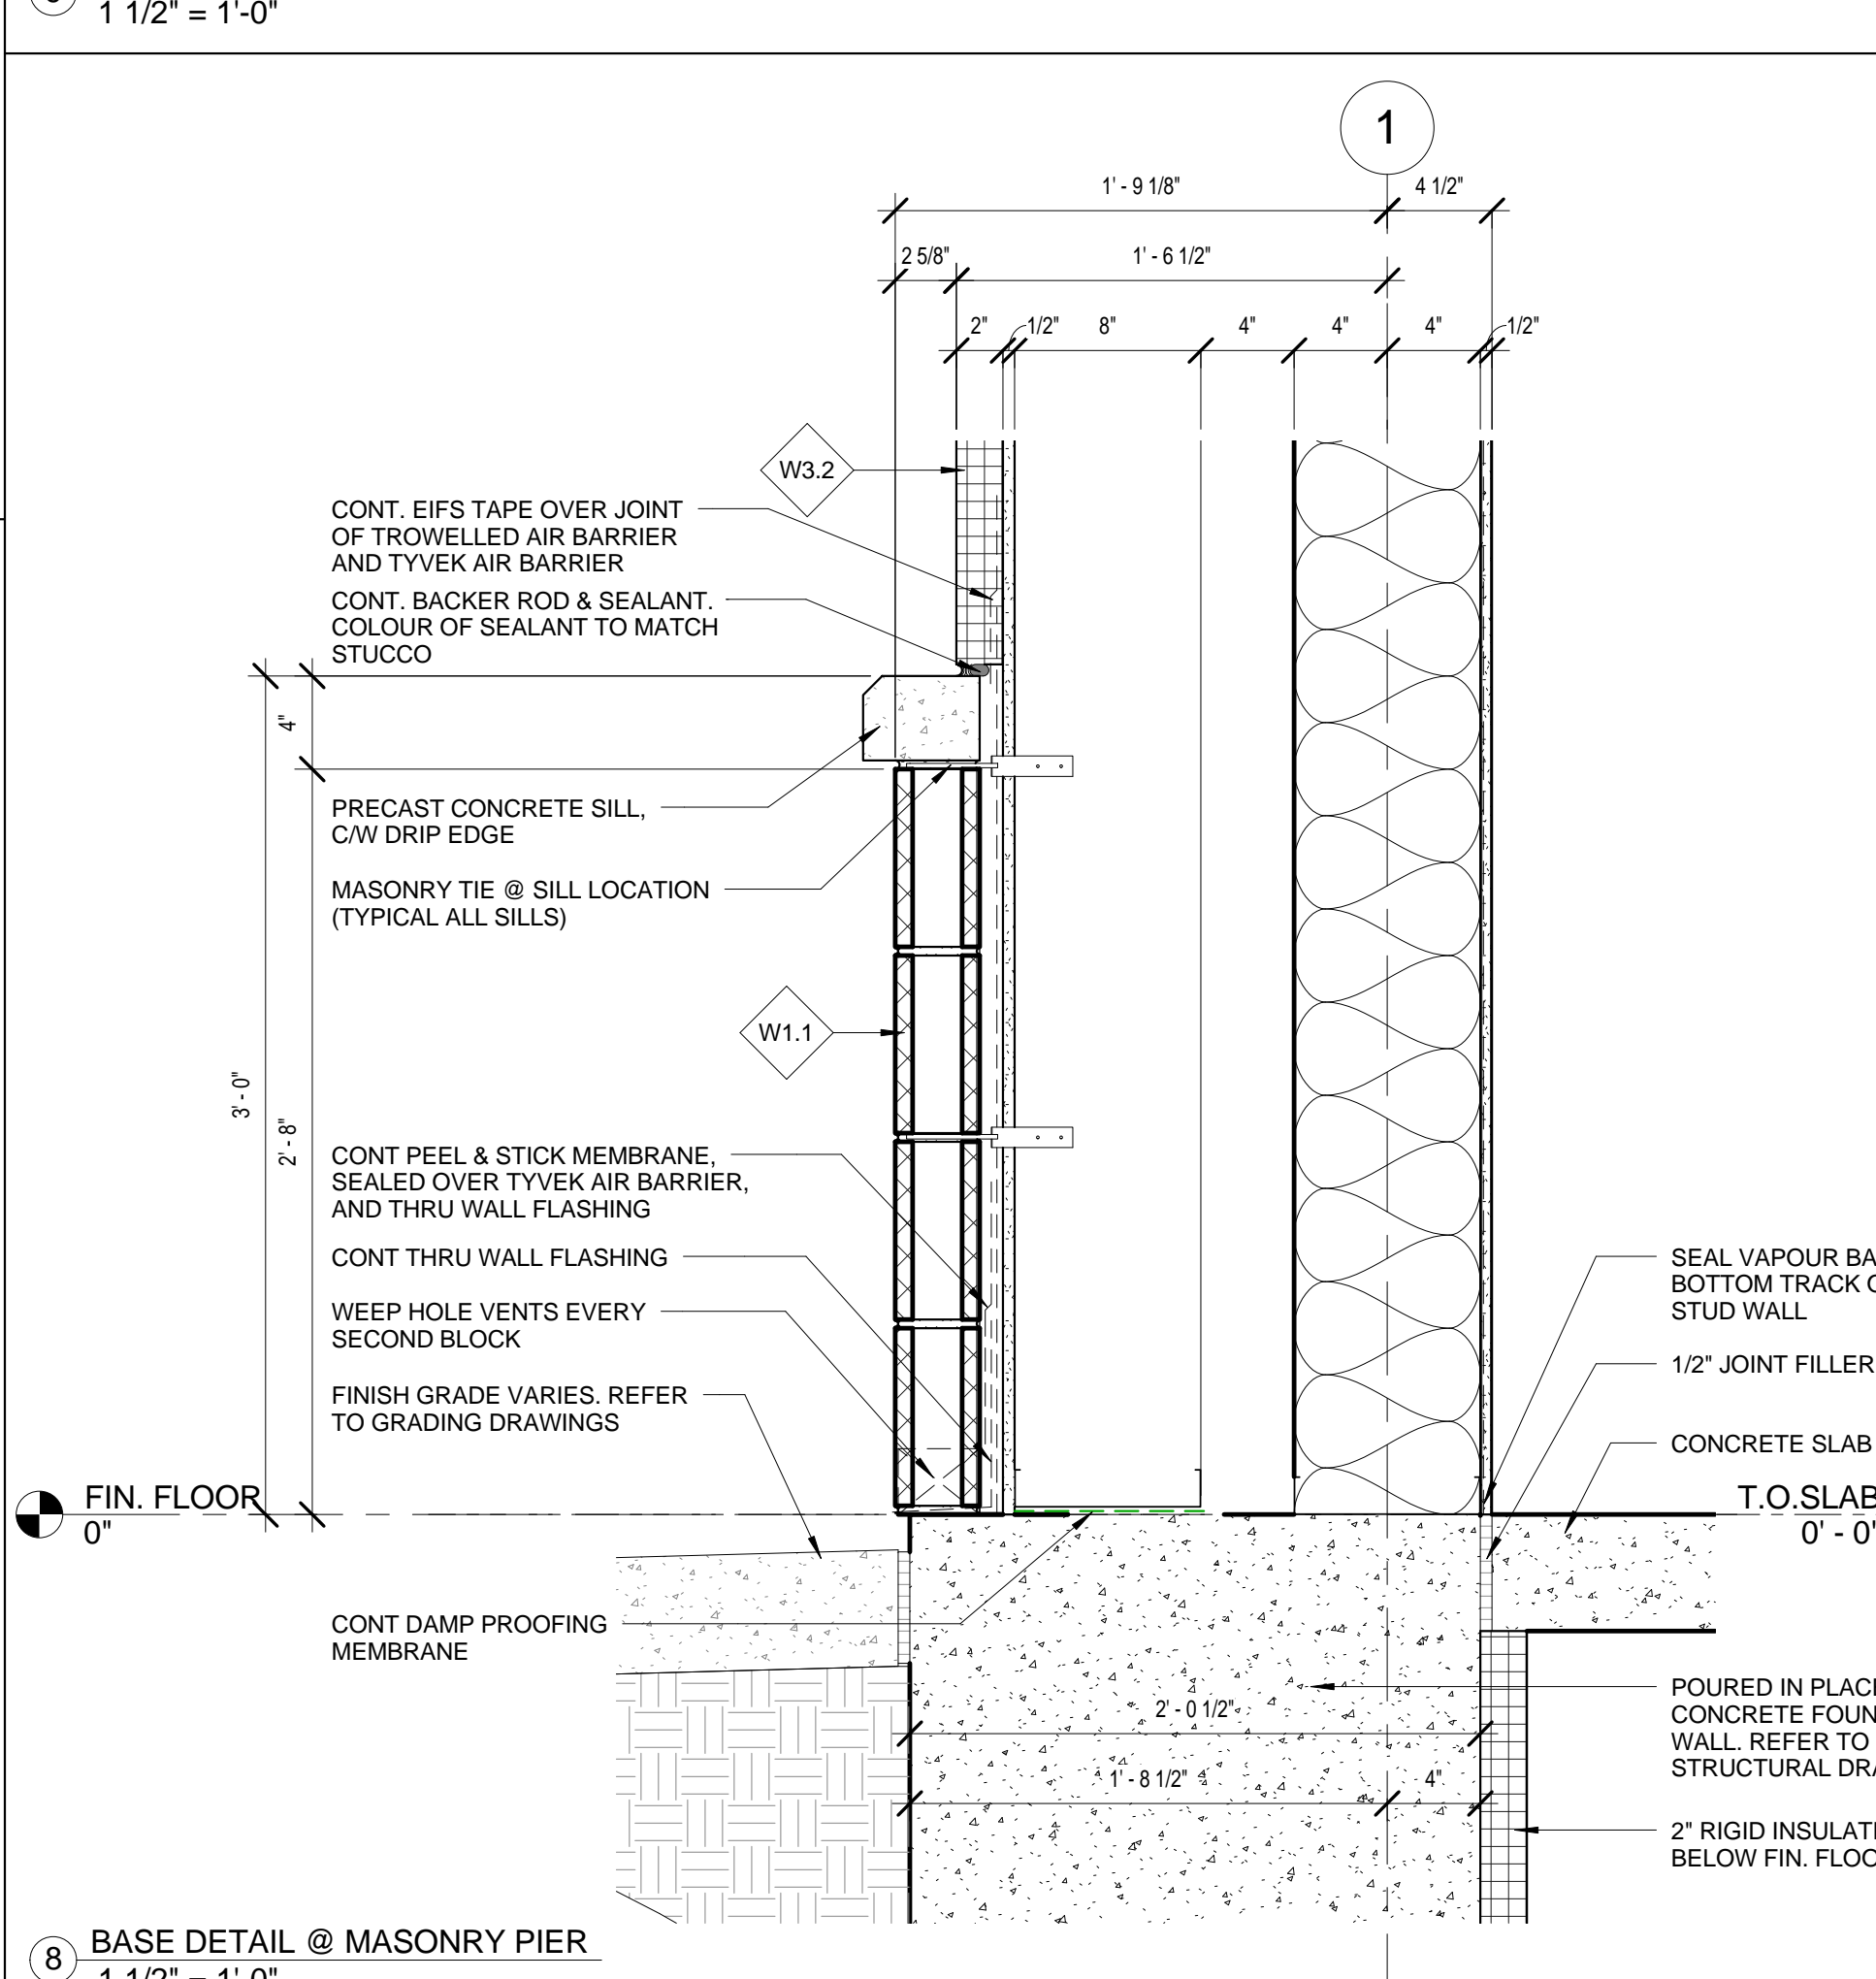
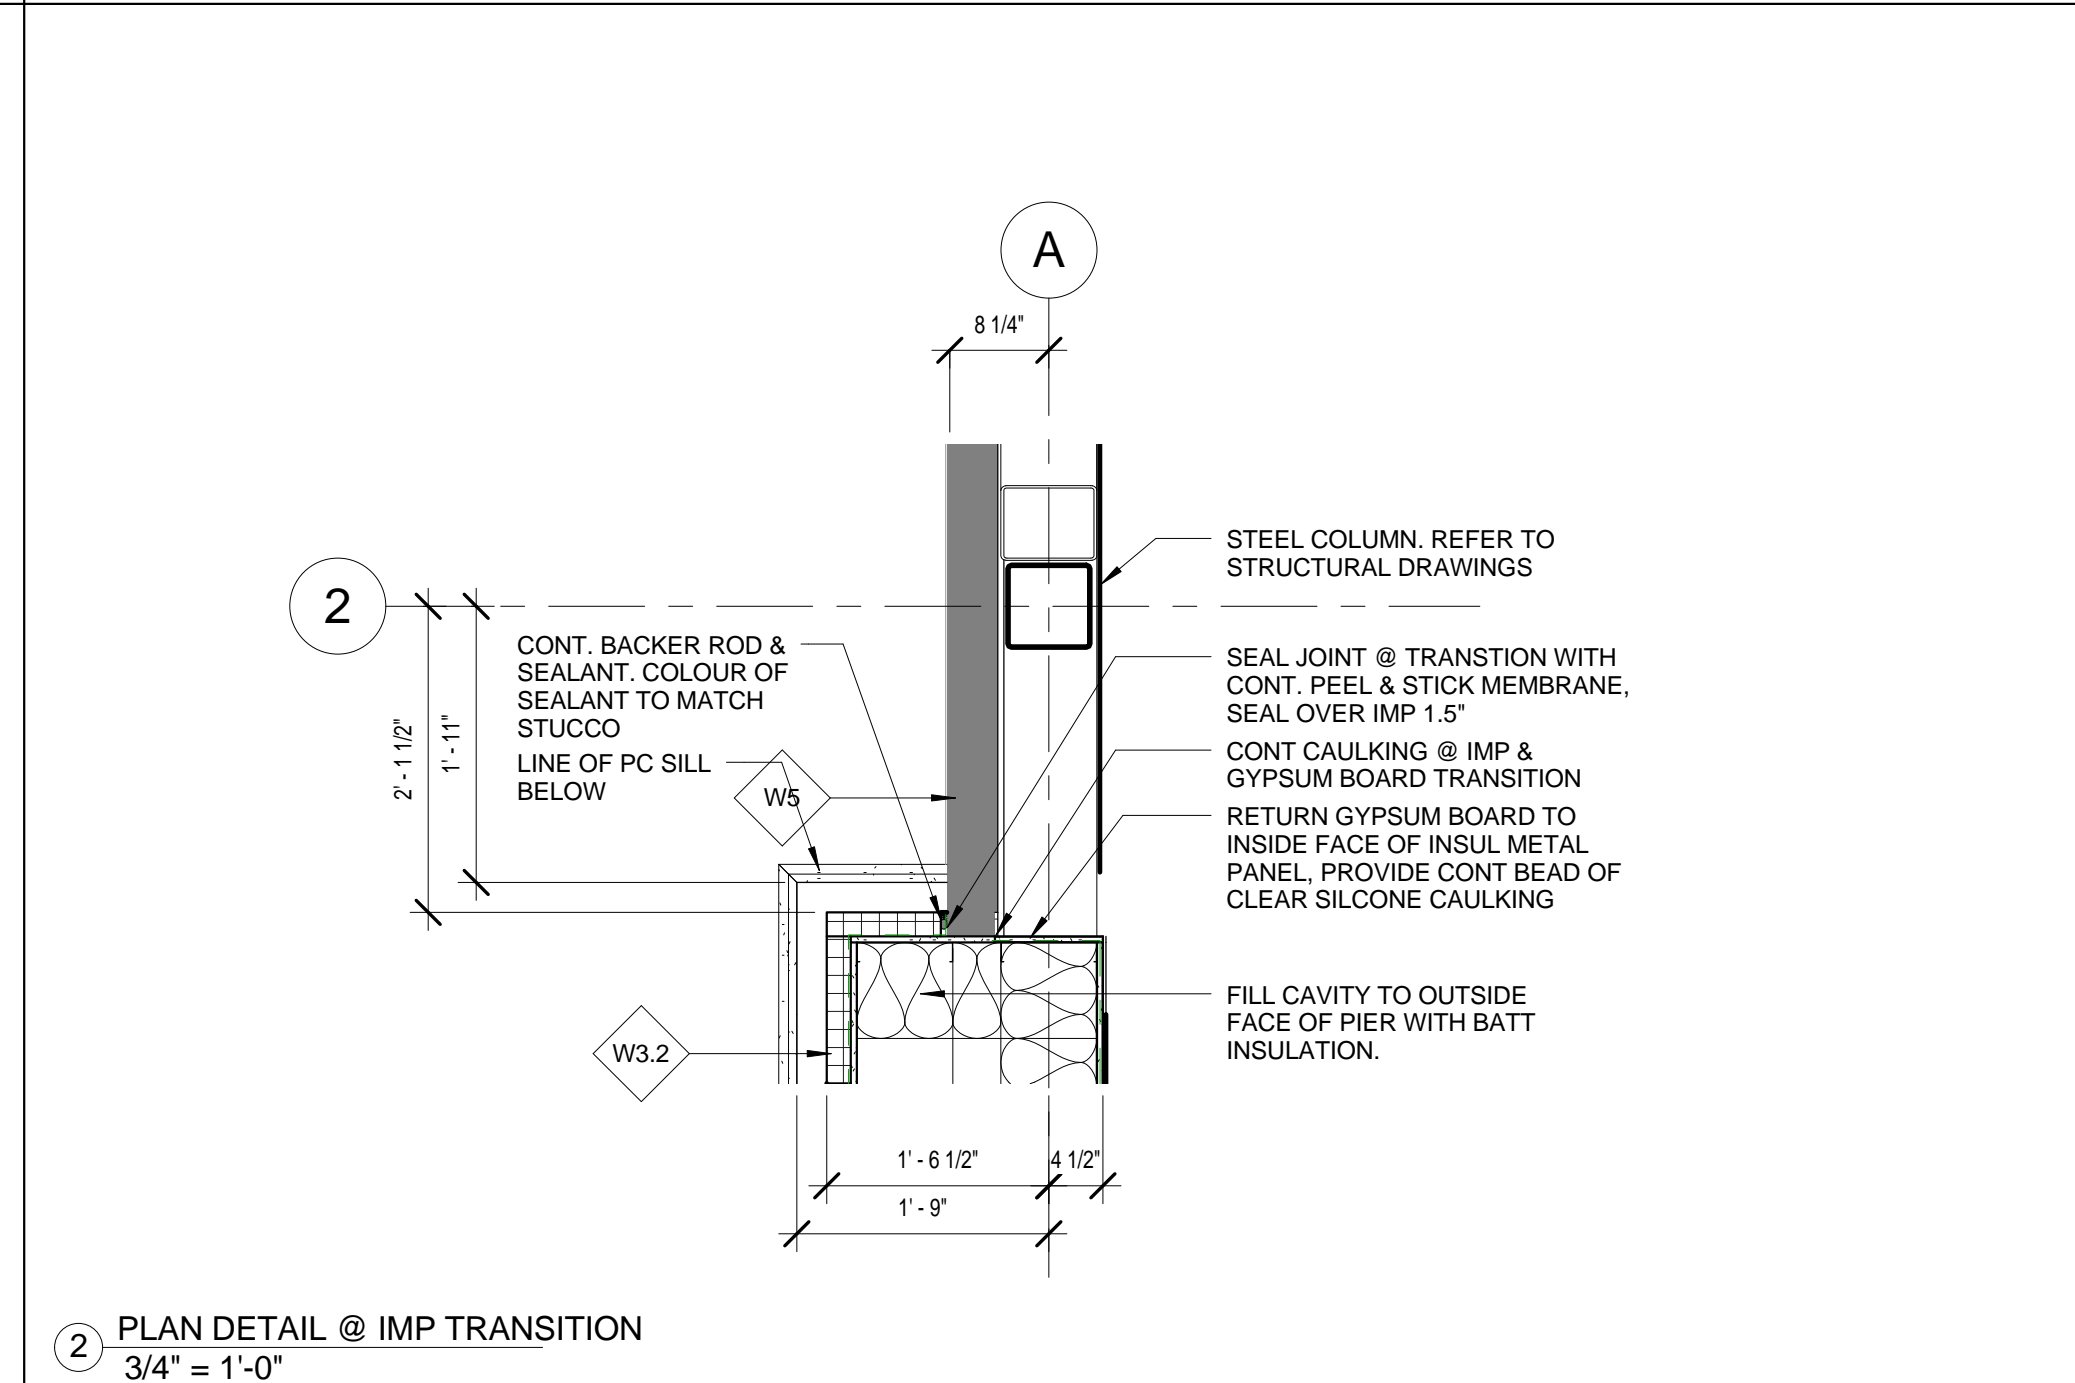
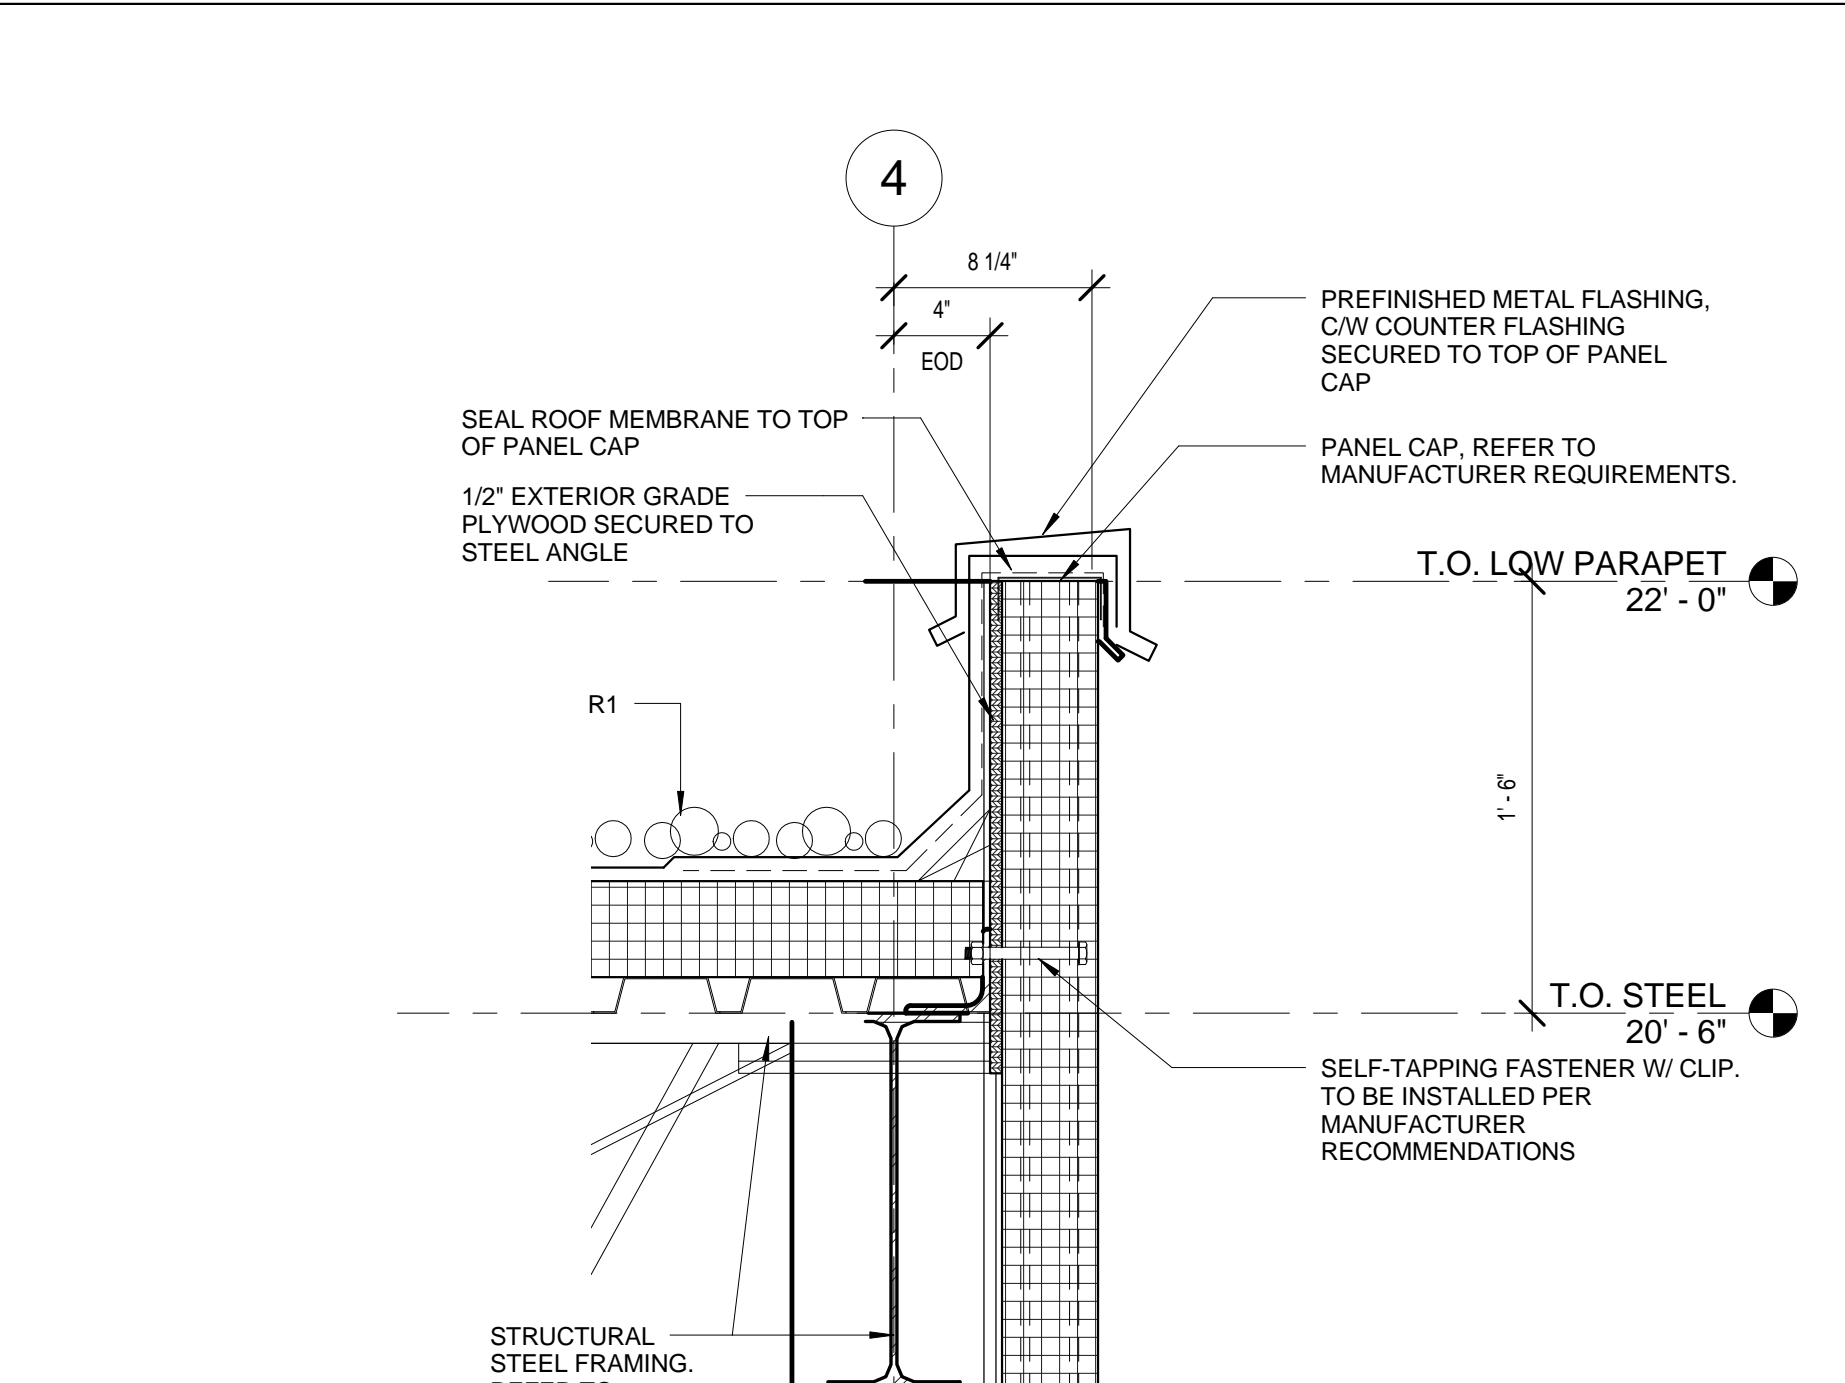
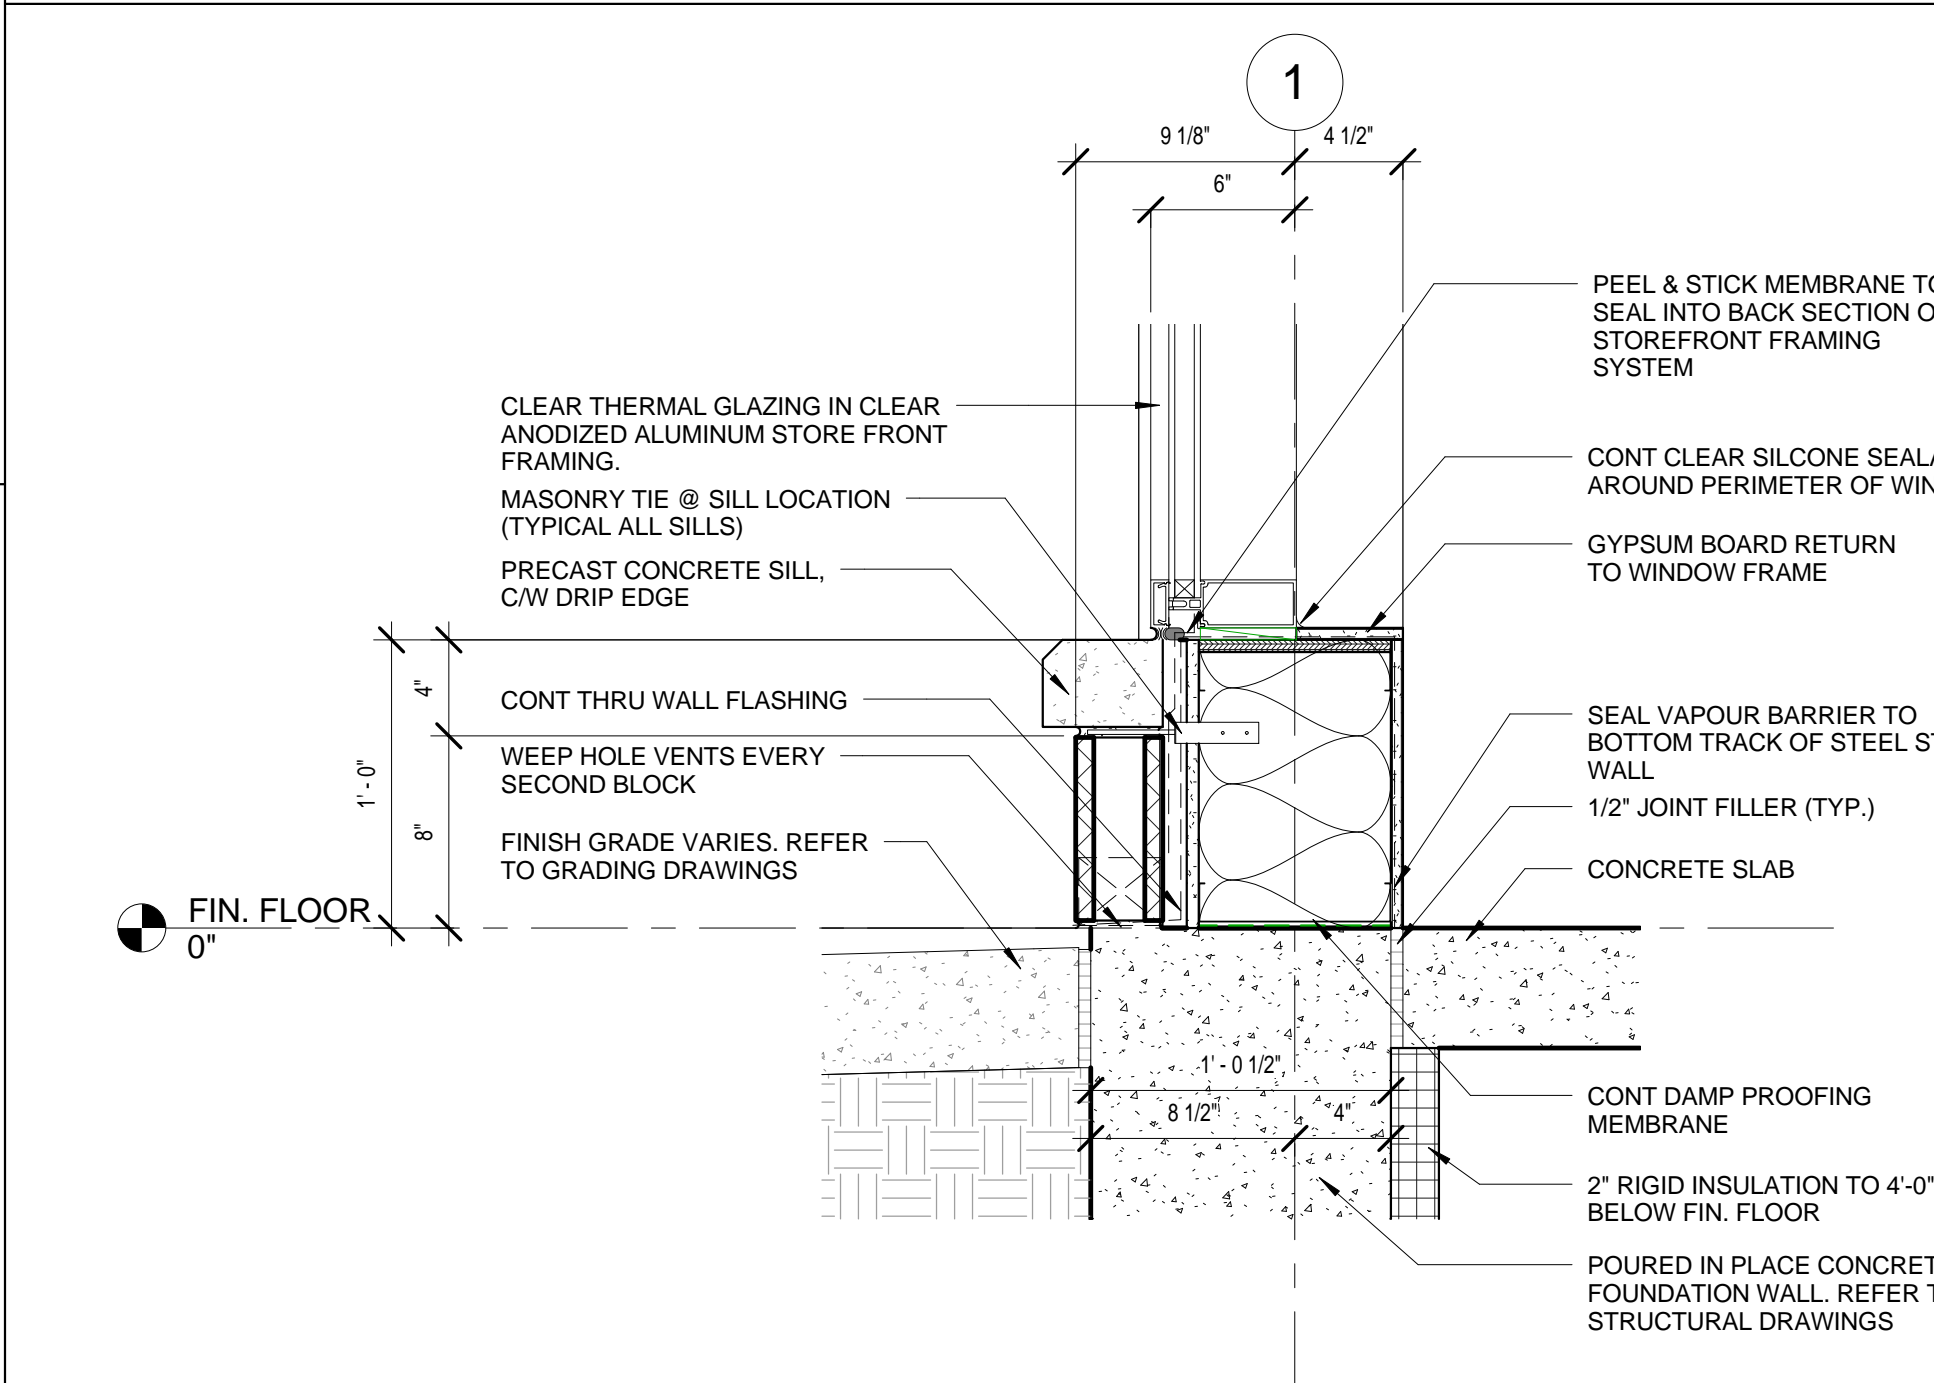
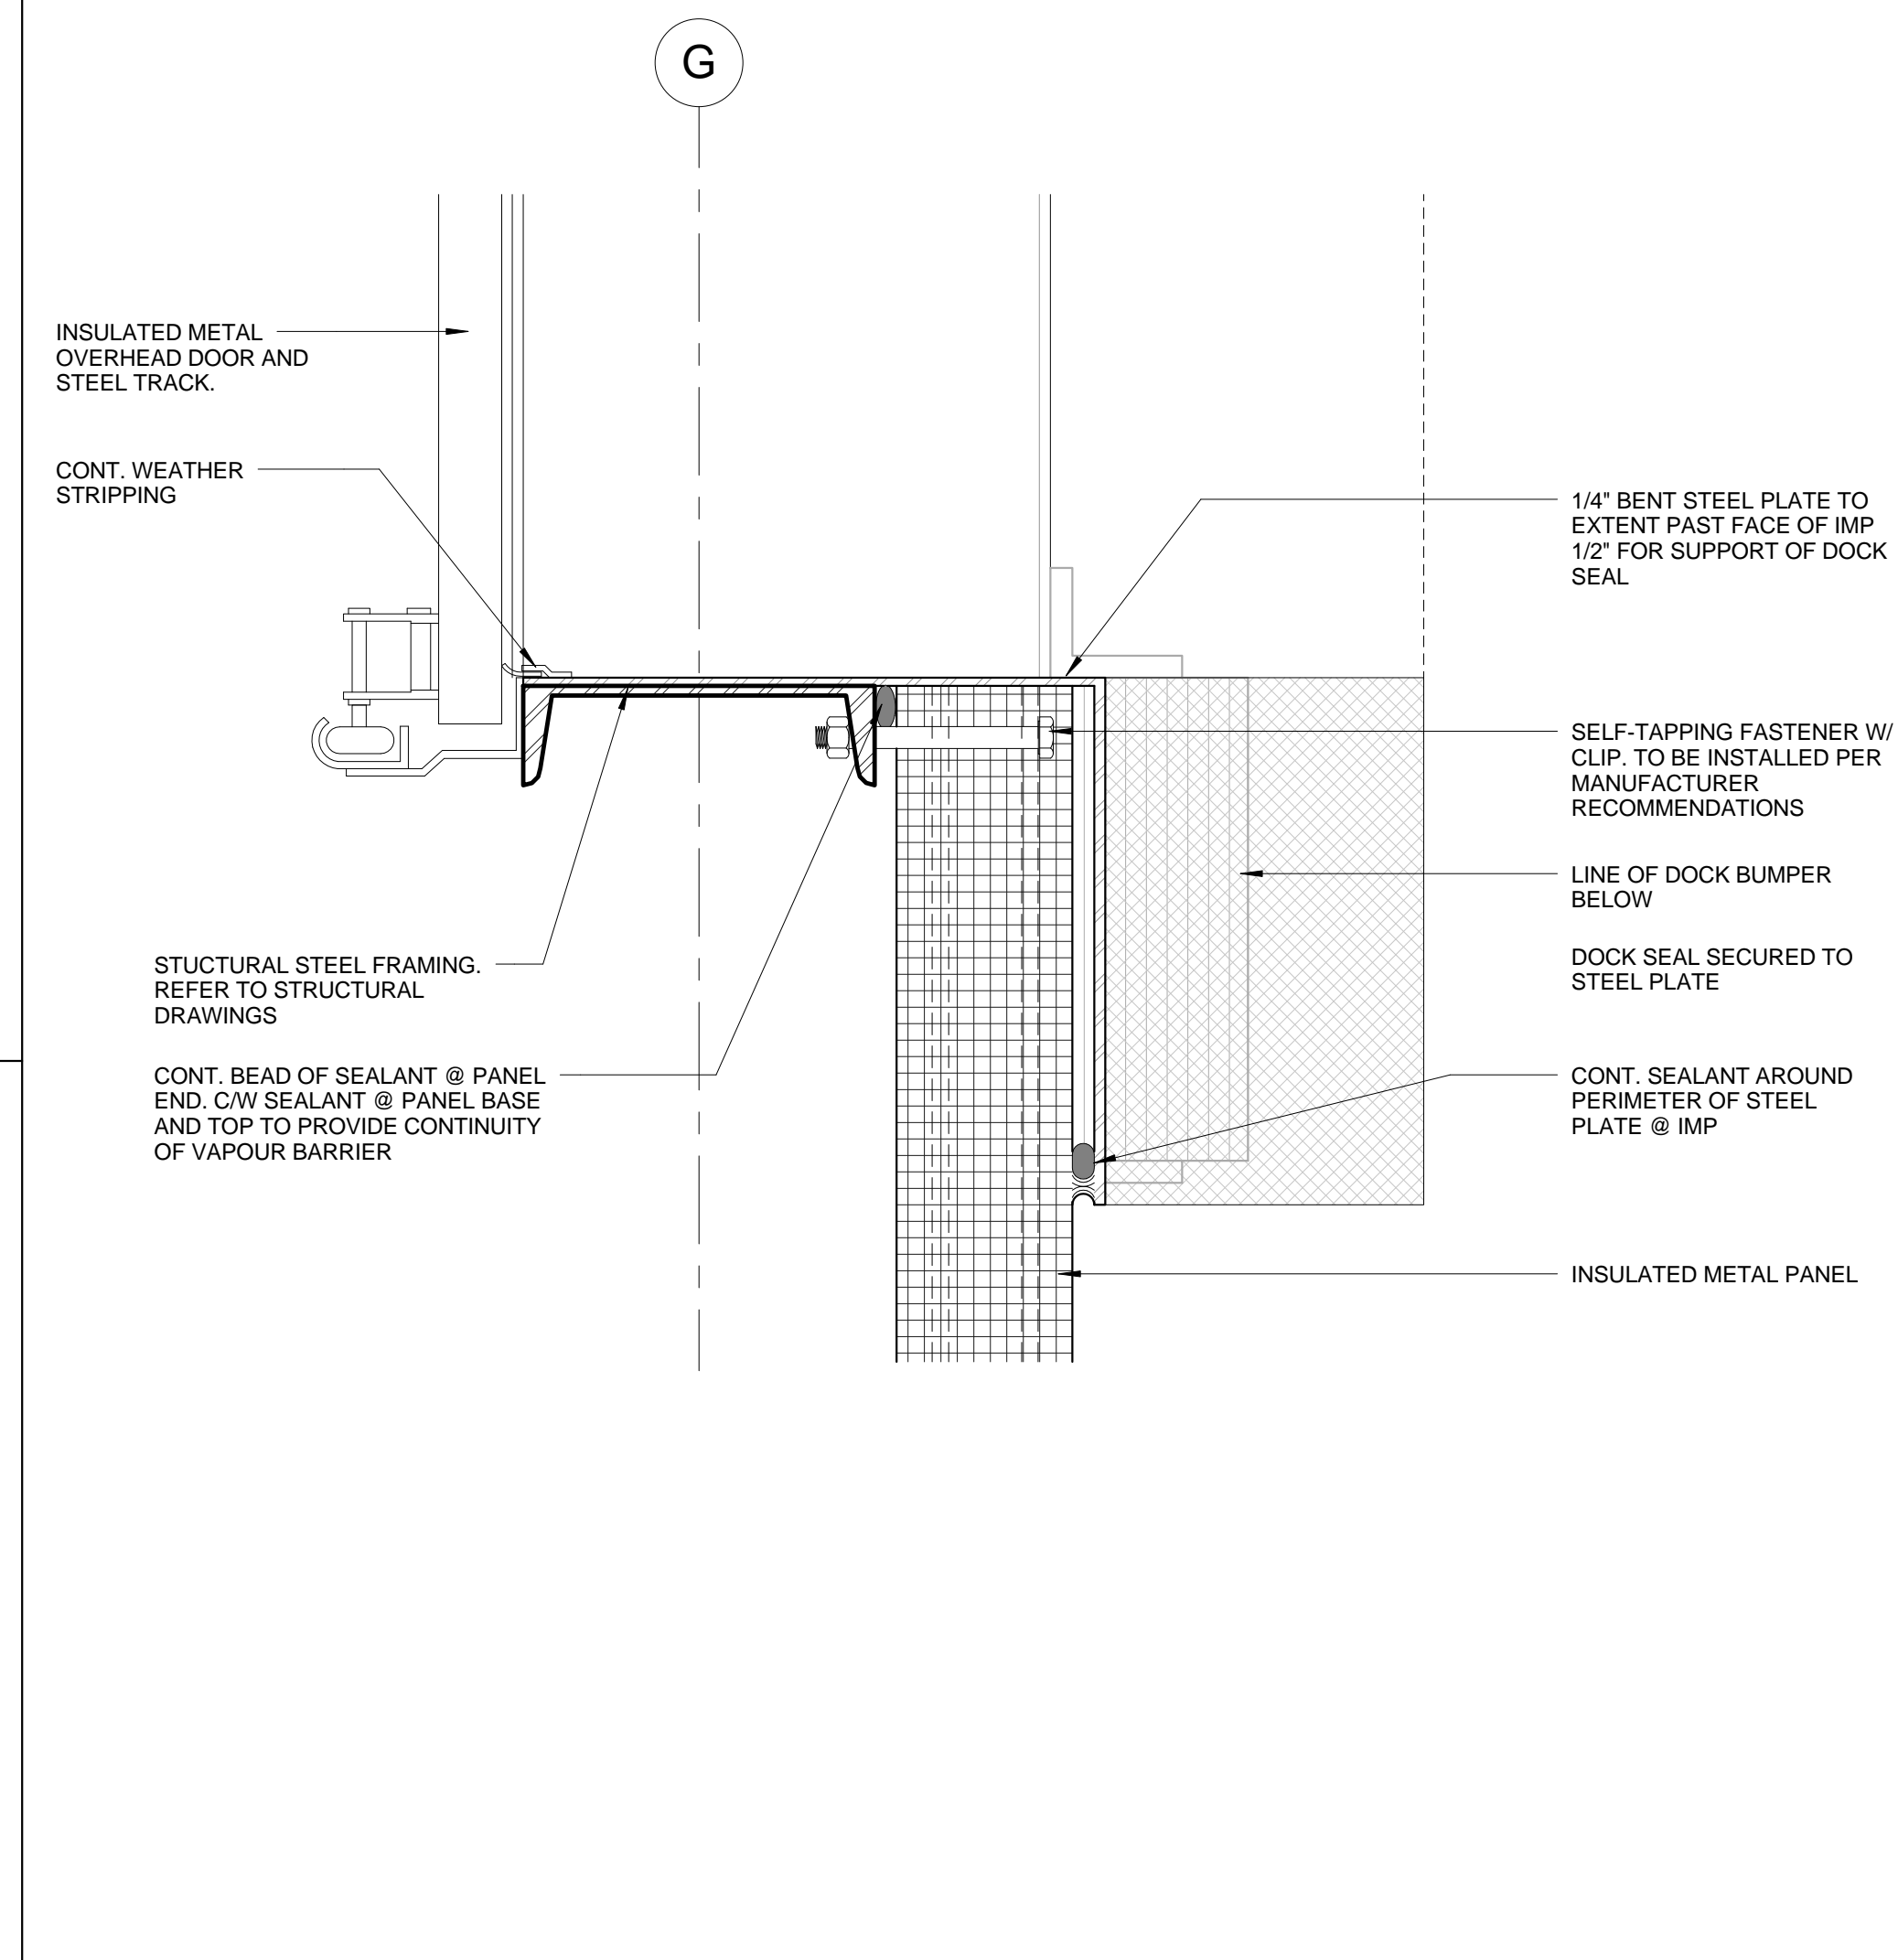
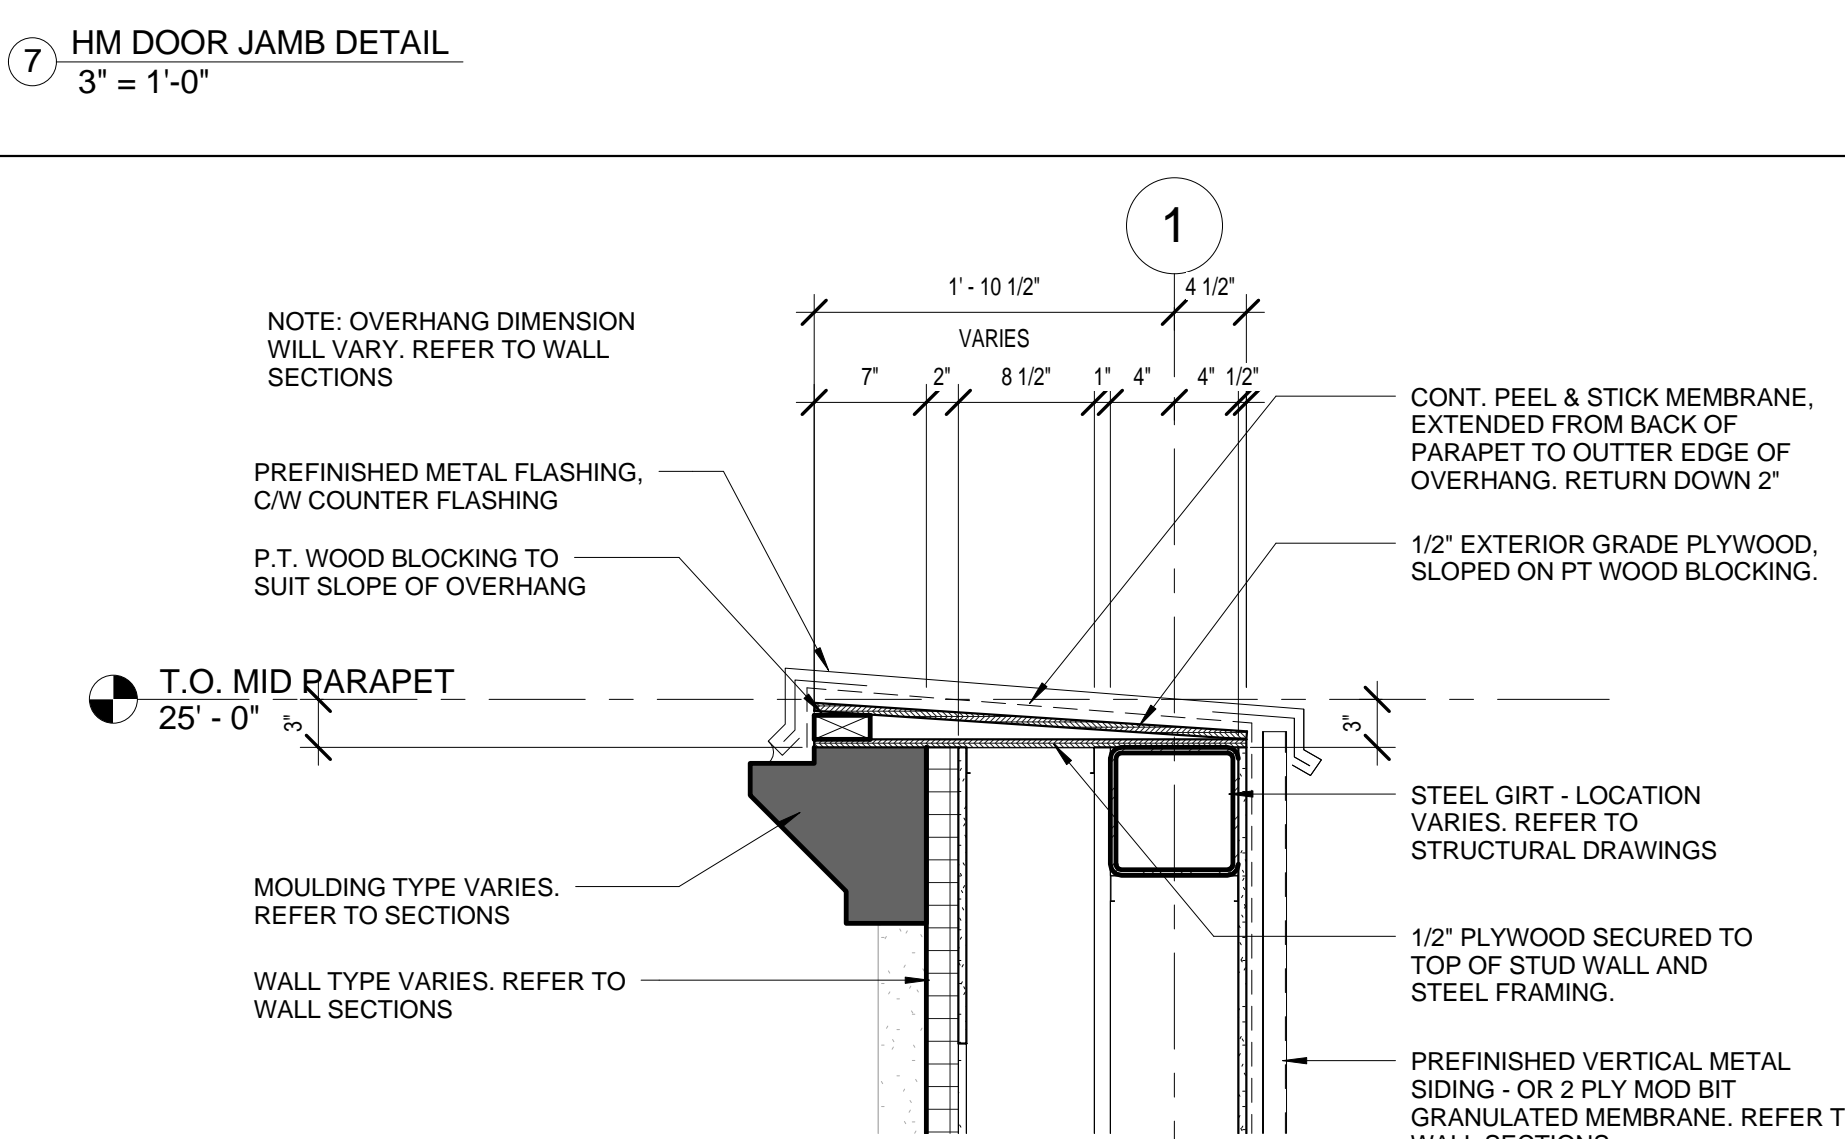


The drawings, as an instrument of service, are provided to the project of record for the use of the contractor and are not to be used for any other purpose without the prior written consent of the architect. The drawings are to be used in accordance with the contract documents. 

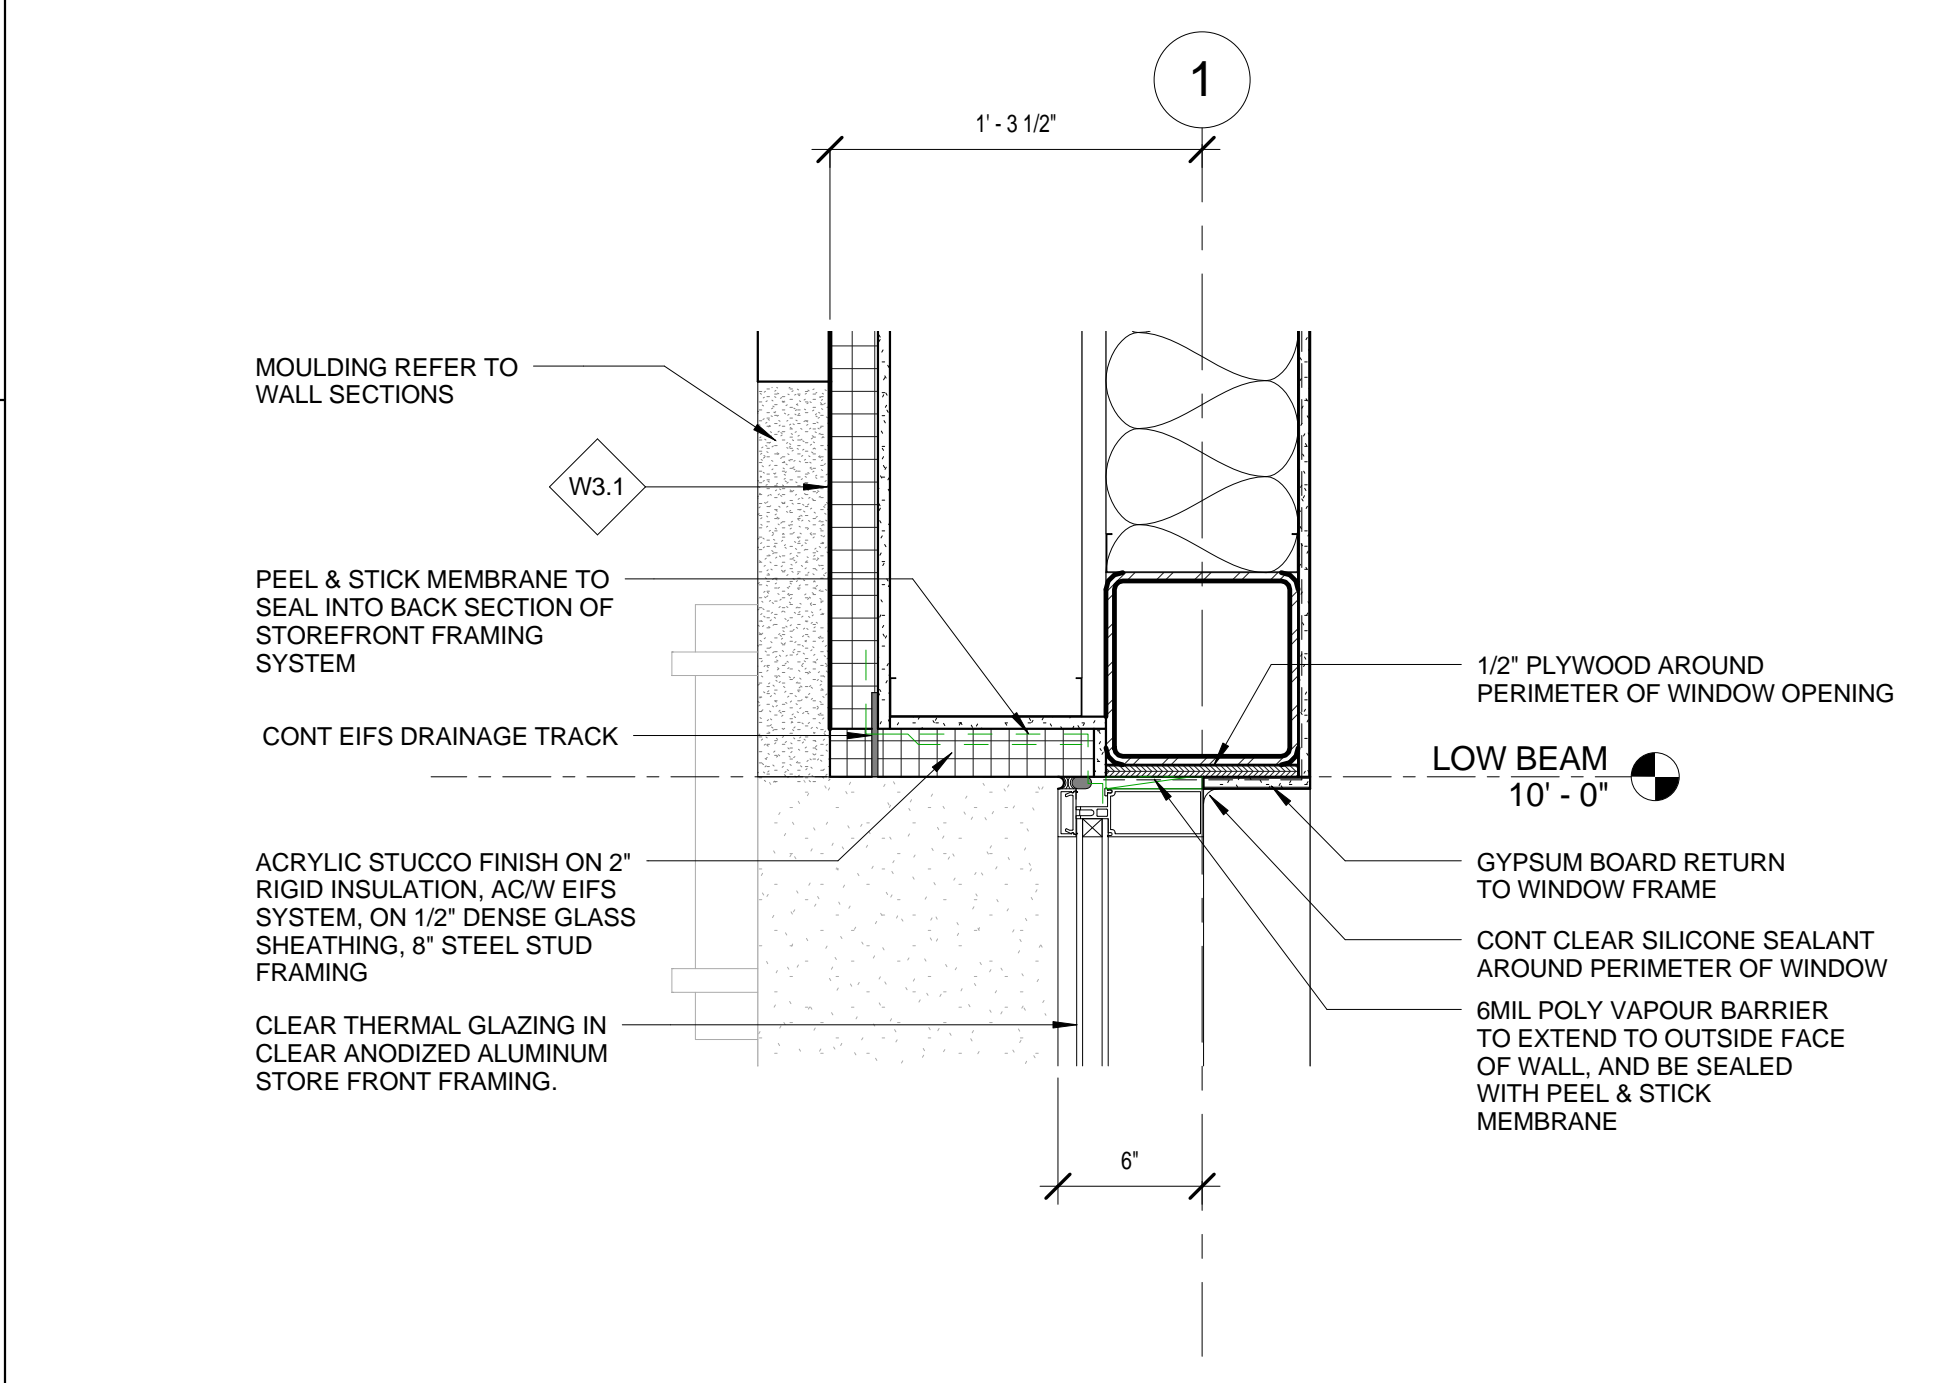

1	AUG 19'10	ISSUED FOR PERMIT	AM
Revis	Rev	Date	Issue
 TURNER FLEISCHER TURNER FLEISCHER ARCHITECTS INC. 49 Lonsdale Road, Toronto, ON Canada M4W 1B7 Phone: (416) 461-2222 Fax: (416) 461-4707 turnerfleischer.com			
Project: FAITHFULL AVENUE			
DETAILS			
Proj No:	09 166	Date:	As
Drawn by:	Author	Scale:	As
Checked by:	Checker	Scale:	Indicated
Drawing No:		A701	